


# EXISTING FLOOR PLAN

SCALE: 3/32" = 1' - 0"

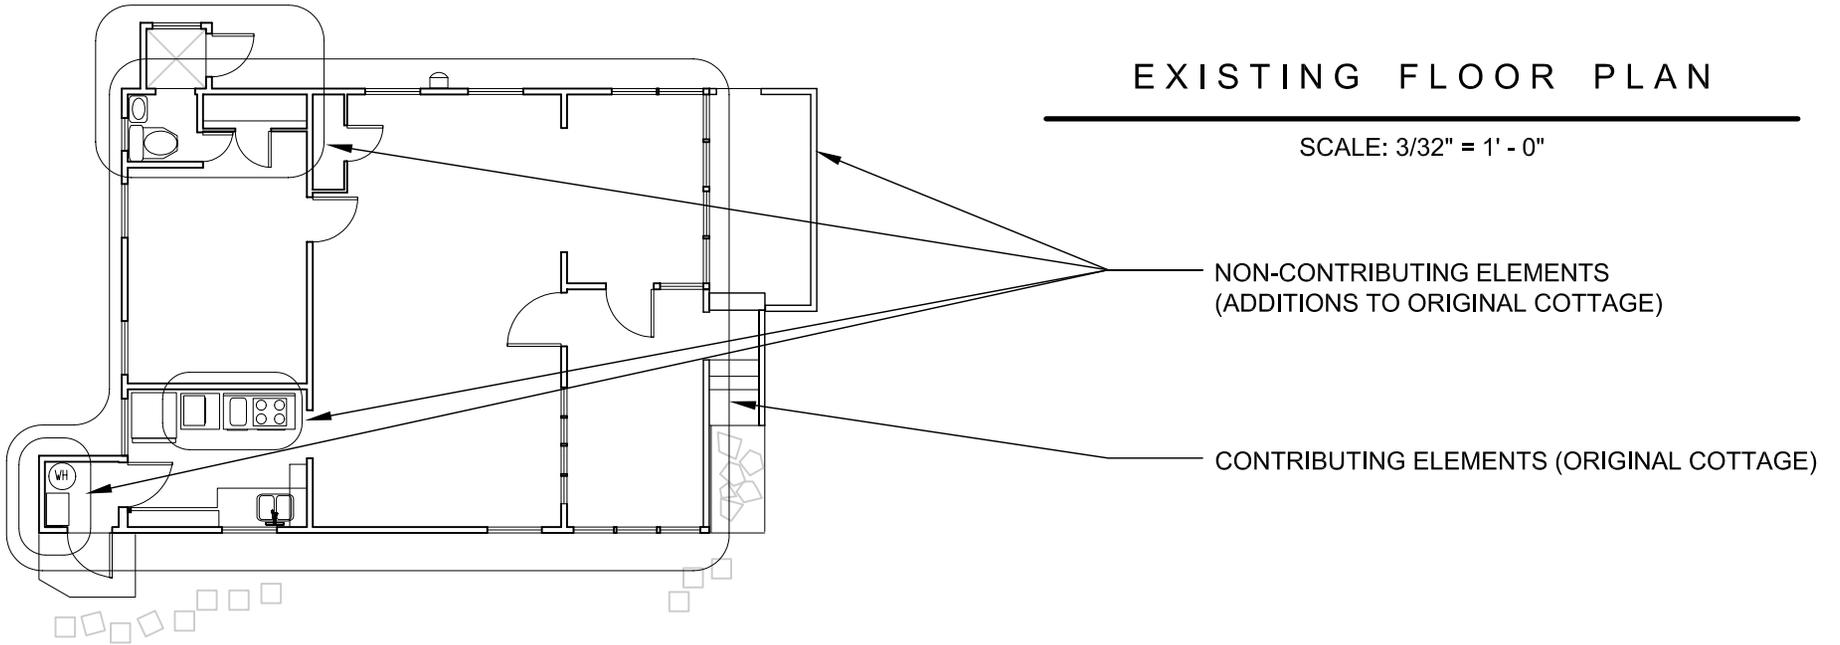

NON-CONTRIBUTING ELEMENTS  
ADAPTED FOR REUSE


CONTRIBUTING ELEMENTS ADAPTED FOR REUSE

ADDITIONAL ELEMENTS ADDED  
TO MEET ACCESSIBILITY REQUIREMENTS

CONTRIBUTING ELEMENTS OF ORIGINAL COTTAGE  
TO REMAIN UNCHANGED

# REVISED FLOOR PLAN

SCALE: 3/32" = 1' - 0"

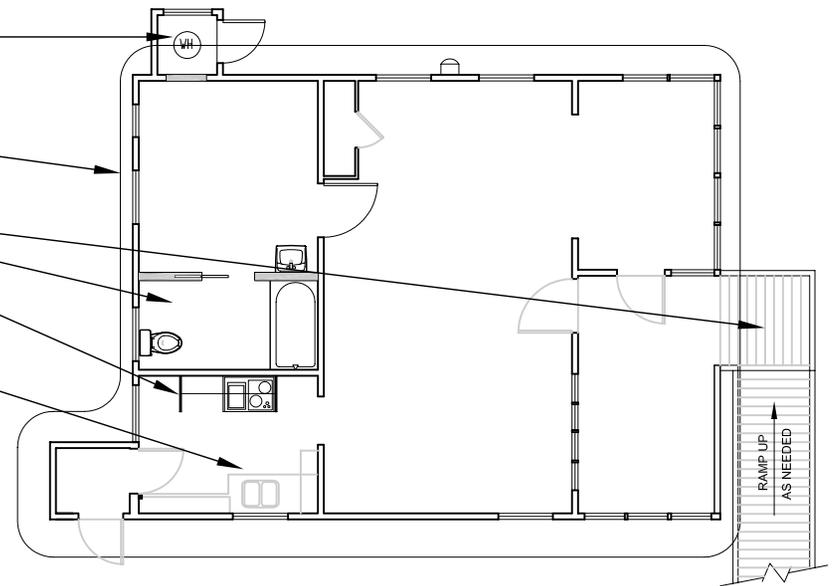

PROJECT SITE  
CRYSTAL COVE STATE PARK  
HISTORIC DISTRICT

SHEET TITLE  
FIGURE 2.8 : COTTAGE ADAPTATIONS/ NEW STRUCTURES  
ADA ACCOMMODATION

SHEET 2 OF 4