

SITE PLAN VIEW U


SCALE $\frac{3}{8}'' = 1'-0''$

PARROT HIGHWAY - BROADWAY



SITE PLAN VIEW V

SCALE $\frac{1}{4}'' = 1'-0''$

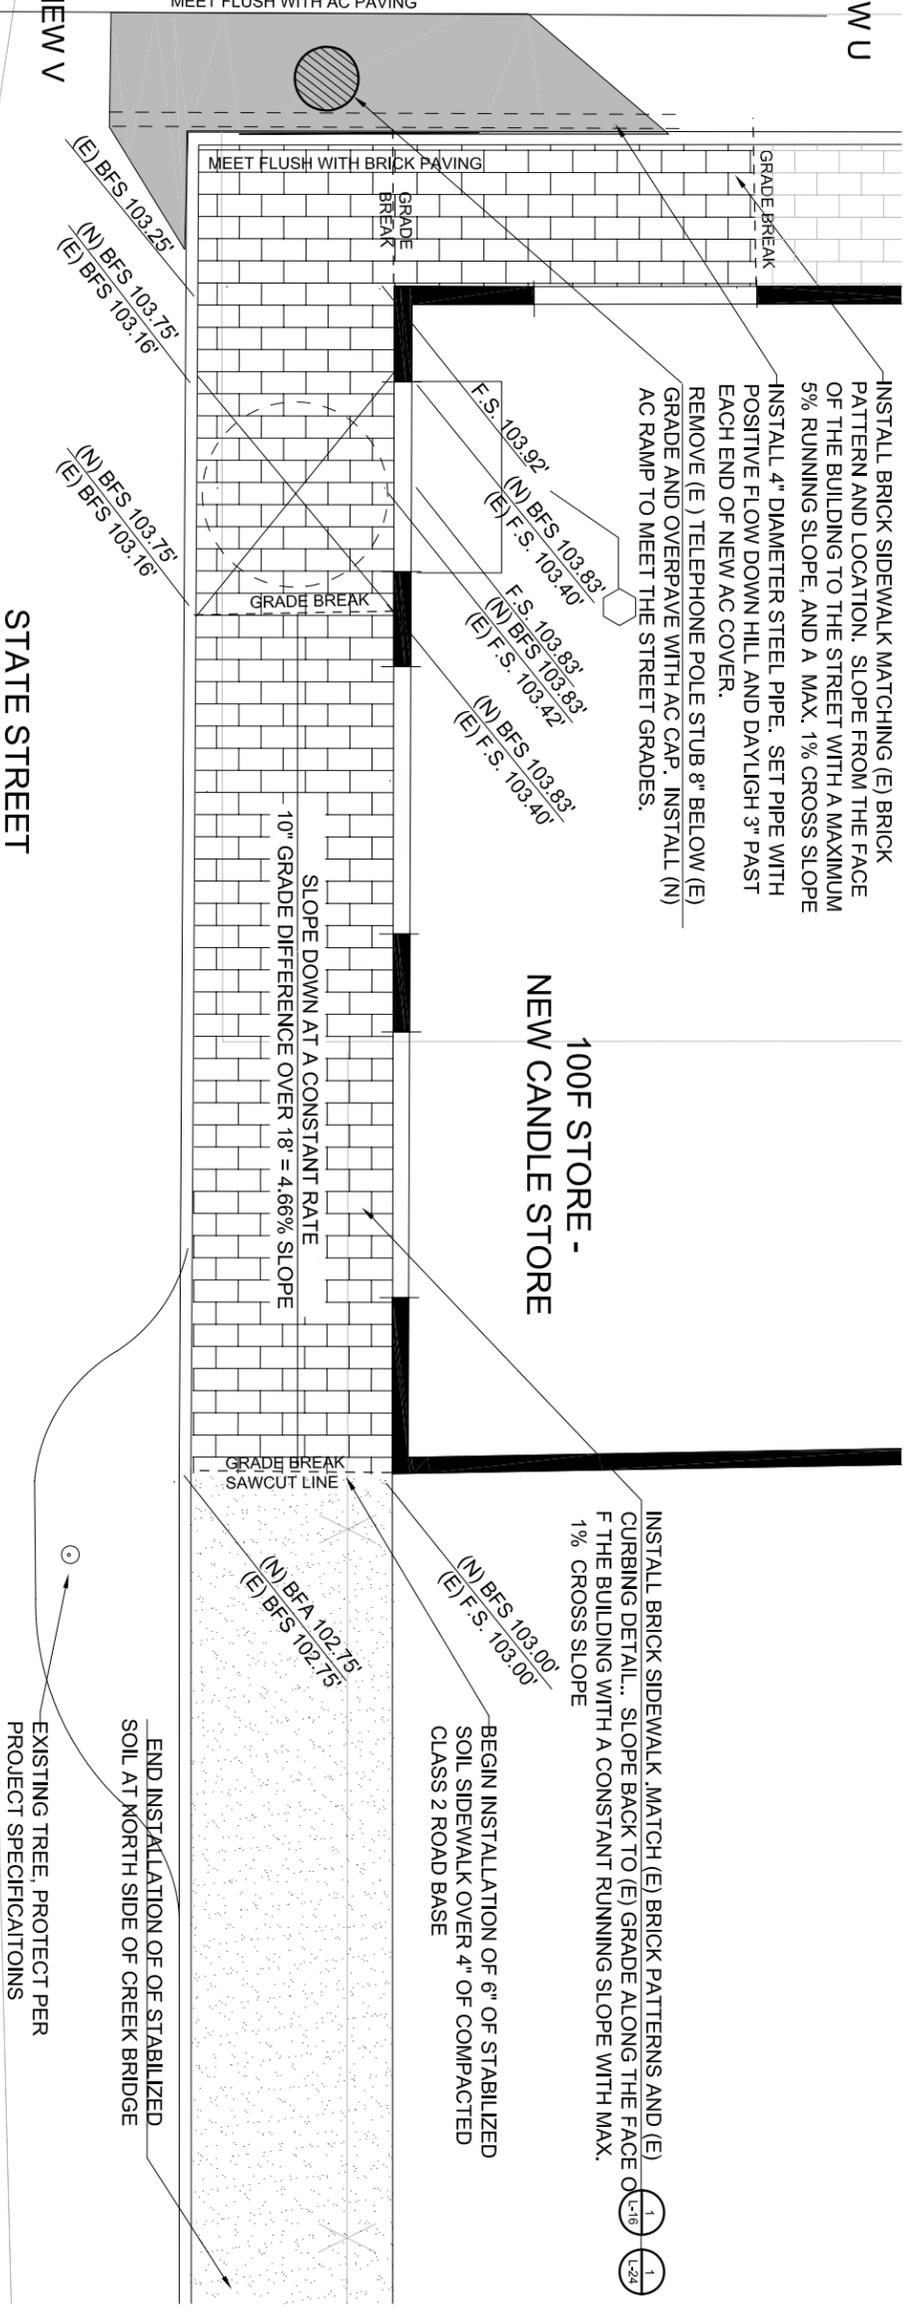

STATE STREET

	ACQUISITION & DEVELOPMENT DIVISION One Capitol Mall Sacramento, CA 95814-3229		CALIFORNIA STATE FIRE MARSHAL APPROVED Approval of this plan does not authorize or approve any omission of deviation from applicable regulations. Final approval is subject to field inspection. One set of plans shall be retained on file at the project site at all times. Reviewed by: _____ Date: _____ DPR ACCESS COMPLIANCE REVIEW CERTIFICATION # _____	Reviewed by: _____ Date: _____ ACCESSIBILITY COMPLIANCE AND STATE FIRE MARSHAL SIGNED ORIGINALS ARE ON FILE AT NORTHERN SERVICE CENTER DESIGNED: G. VINSON DRAWN: G. VINSON CHECKED: J. TRAPANI DATE: NOVEMBER 14, 2008	REVISIONS <table border="1" style="width: 100%; border-collapse: collapse;"> <thead> <tr> <th style="width: 5%;">NO.</th> <th style="width: 15%;">DATE</th> <th style="width: 80%;">DESCRIPTION</th> </tr> </thead> <tbody> <tr> <td> </td> <td> </td> <td> </td> </tr> </tbody> </table>	NO.	DATE	DESCRIPTION			
NO.	DATE	DESCRIPTION									
COLUMBIA STATE HISTORIC PARK ADA MAIN STREET UPGRADES <h2 style="text-align: center;">MASONIC TEMPLE AND CANDLE STORE SIDEWALKWALK PLANS</h2>											
DRAWING NO. 29957.029 SHEET NO. L-19 029 OF 61											