



PACIFIC COAST HIGHWAY

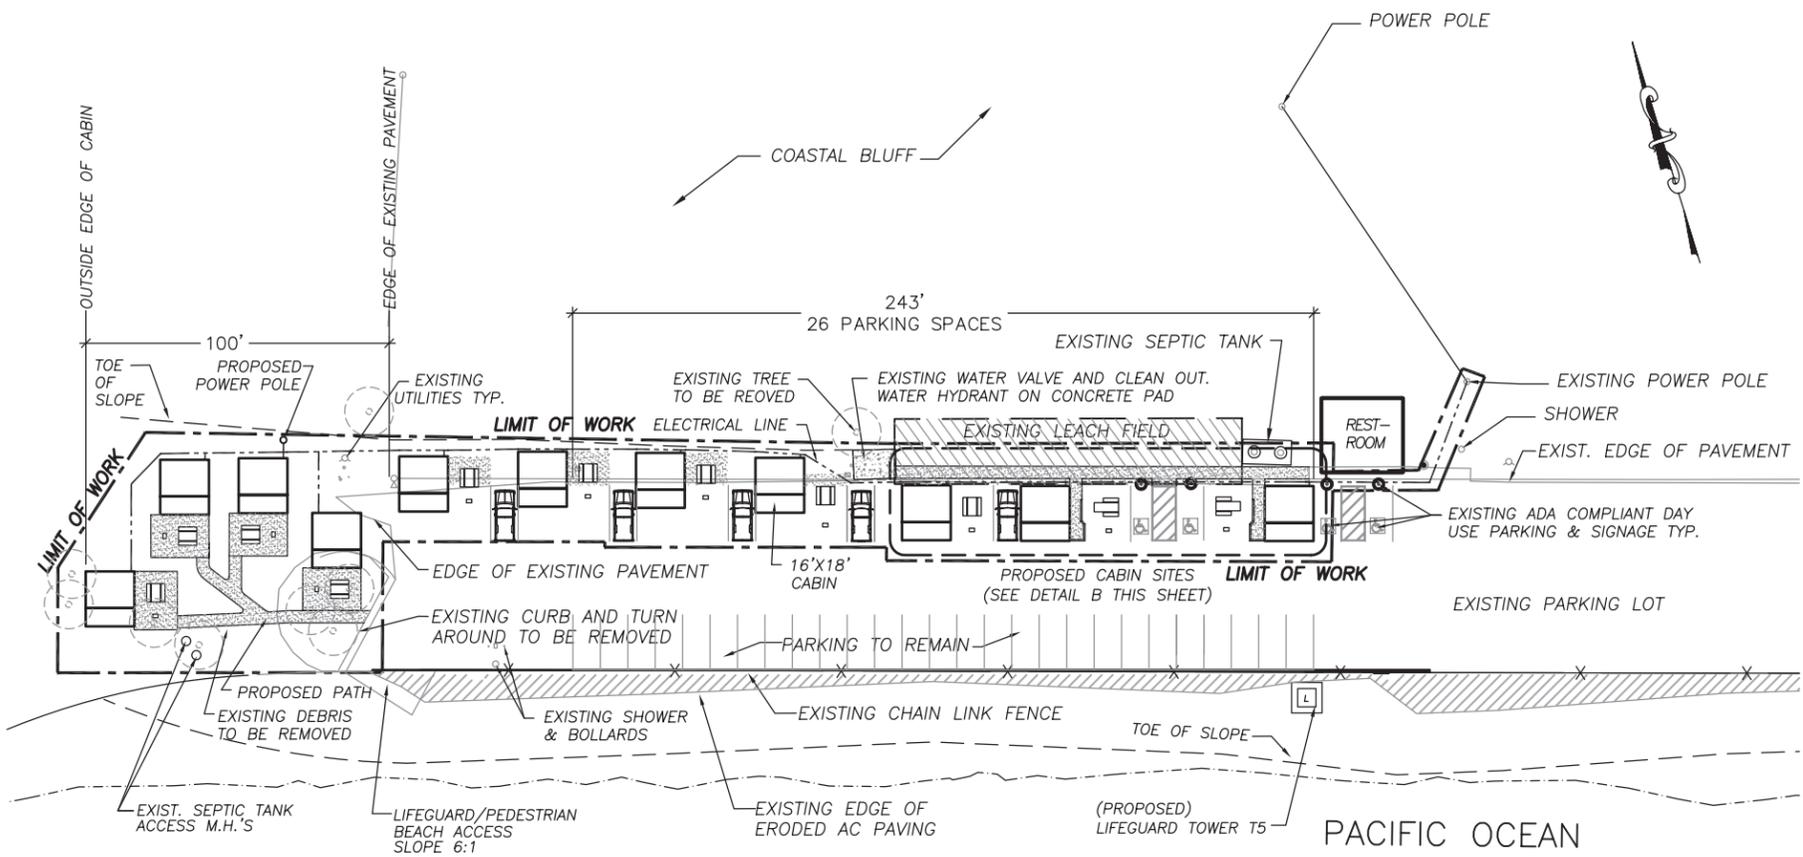


**A** Site Plan  
Plan View

Scale = 1:60

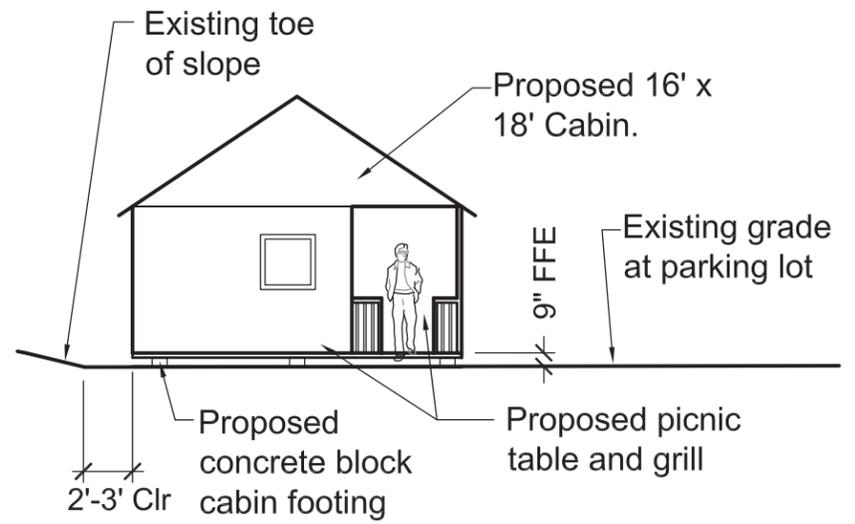

**B** Proposed Cabin at Toe of Slope  
Side Elevation Scale = 1:10

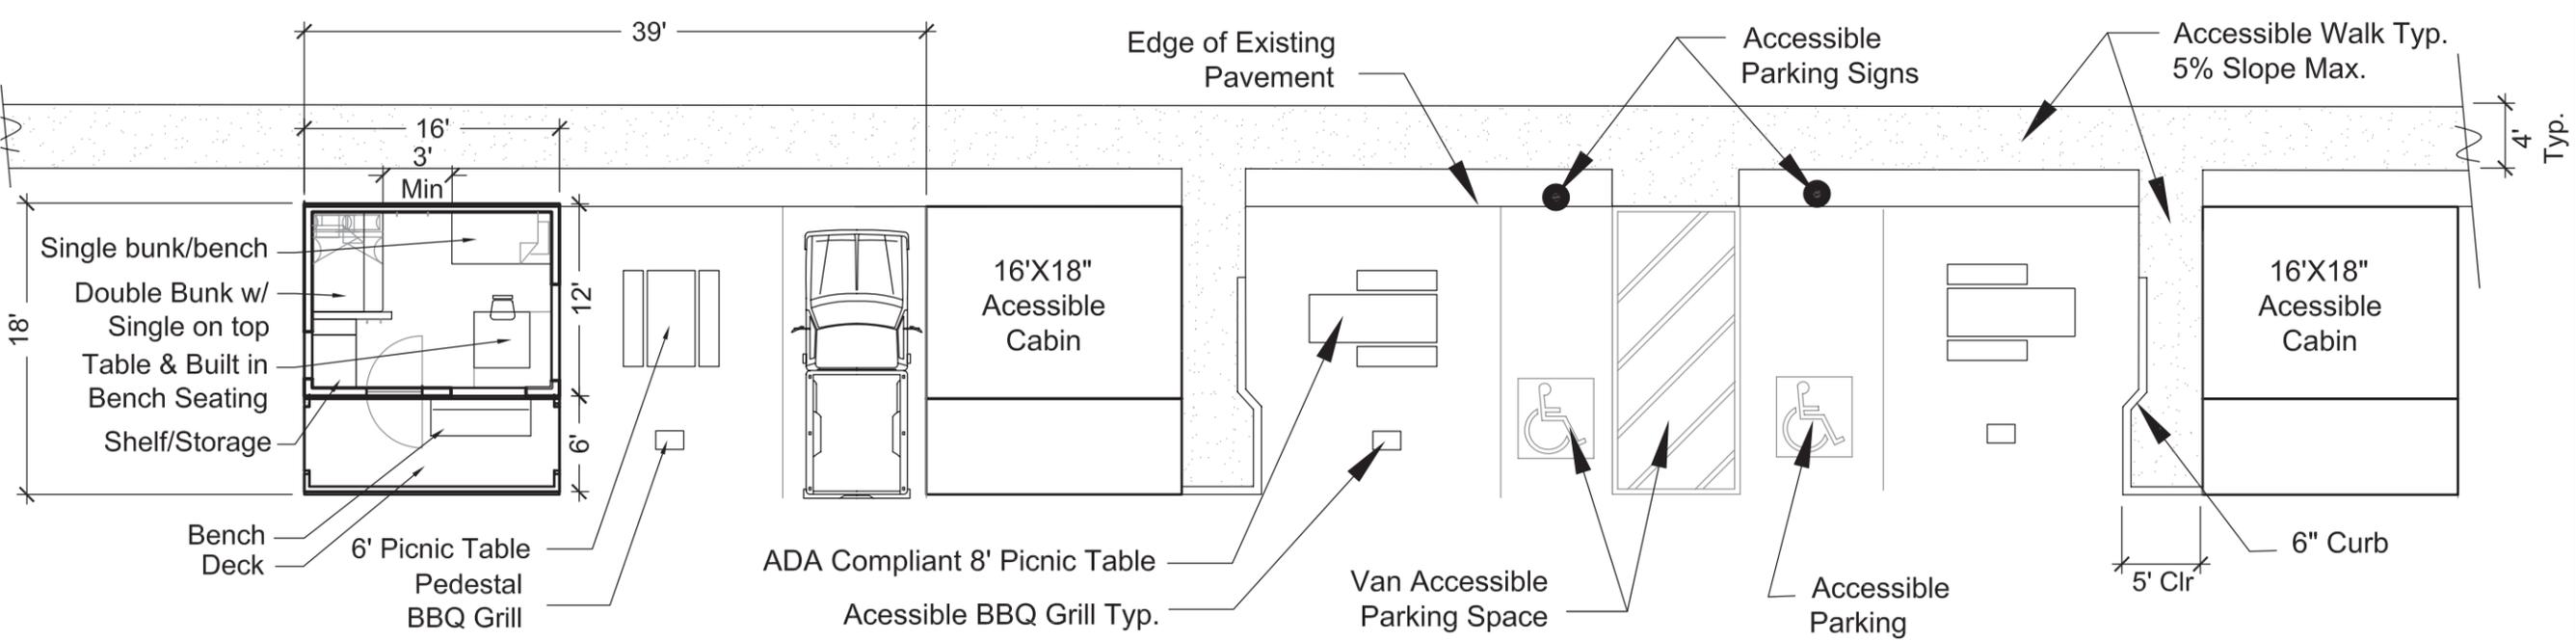

**C** Cabin Site Layout, and Interior Furnishings  
Plan View

Not to Scale



ACQUISITION & DEVELOPMENT DIVISION  
One Capitol Mall  
Sacramento, CA  
95814-3229

CALIFORNIA STATE FIRE MARSHAL - APPROVED  
Approval of this plan does not authorize or approve any omission of deviation from applicable regulations. Final approval is subject to field inspection. One set of approved plans shall be available on the project site at all times.  
Reviewed by: \_\_\_\_\_ Date: \_\_\_\_\_  
DPR ACCESS COMPLIANCE REVIEW ACCESSIBILITY SECTION  
CERTIFICATION # \_\_\_\_\_  
Reviewed by: \_\_\_\_\_ Date: \_\_\_\_\_  
ACCESSIBILITY COMPLIANCE AND STATE FIRE MARSHAL SIGNED ORIGINALS ARE ON FILE AT THE DEPARTMENT OF PARKS AND RECREATION, NORTHERN SERVICE CENTER

DESIGNED:	DESIGNER
DRAWN:	STAFF
CHECKED:	SUPERVISOR
DATE:	#####

REVISIONS	
DATE	

LEO CARRILLO STATE PARK  
NORTH BEACH CABINS  
CONCEPT SITE PLAN AND ELEVATION

FIGURE  
4

File: L:\02-UDF-Angales-9151\Leo Carrillo-5401-Projects\North Beach Cabins\Exhibits\PEF EXHIBIT.dwg Layout: 1 Date: September 27 2007 - 10:10 am User: pdewes