



**PLAN VIEW D: CONTINUED**

SCALE 3/8" = 1'-0"

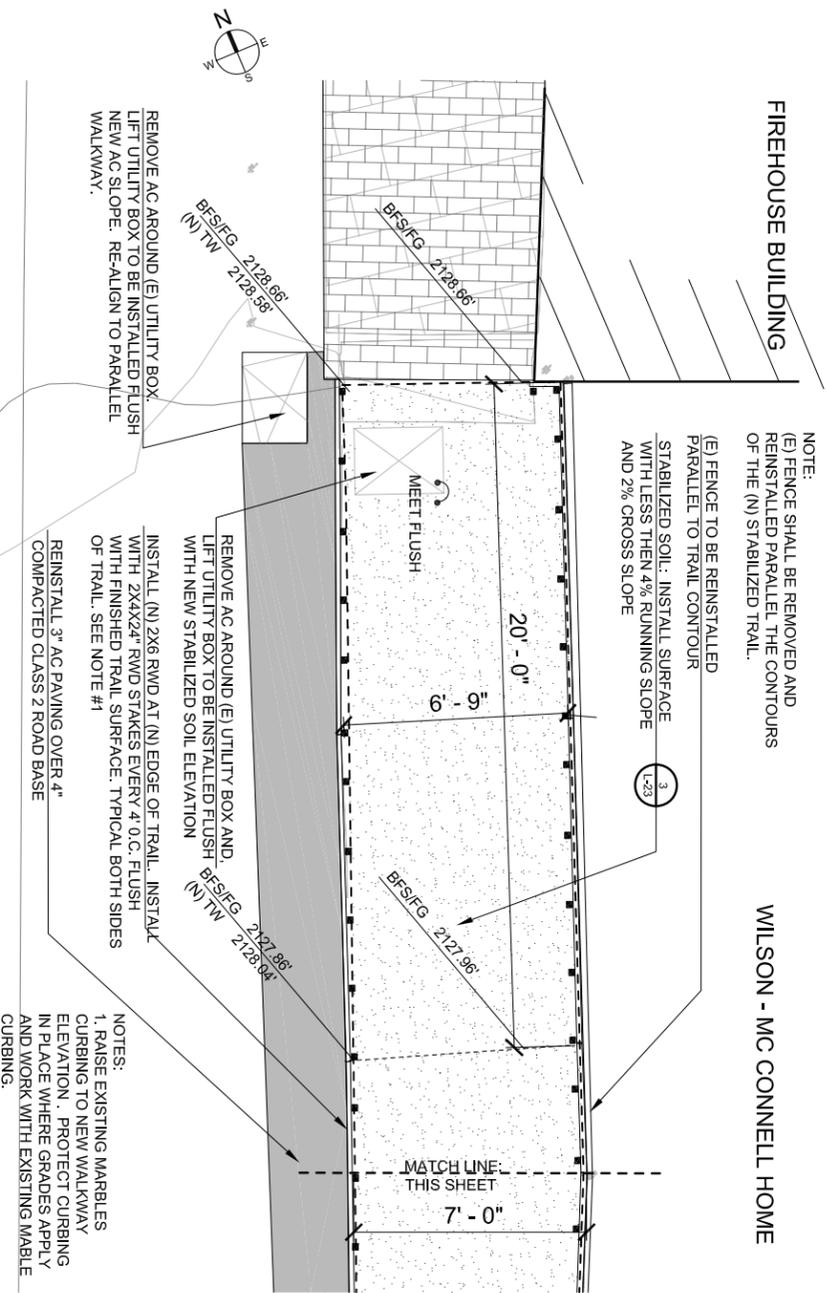


**PLAN VIEW D**

SCALE 3/8" = 1'-0"

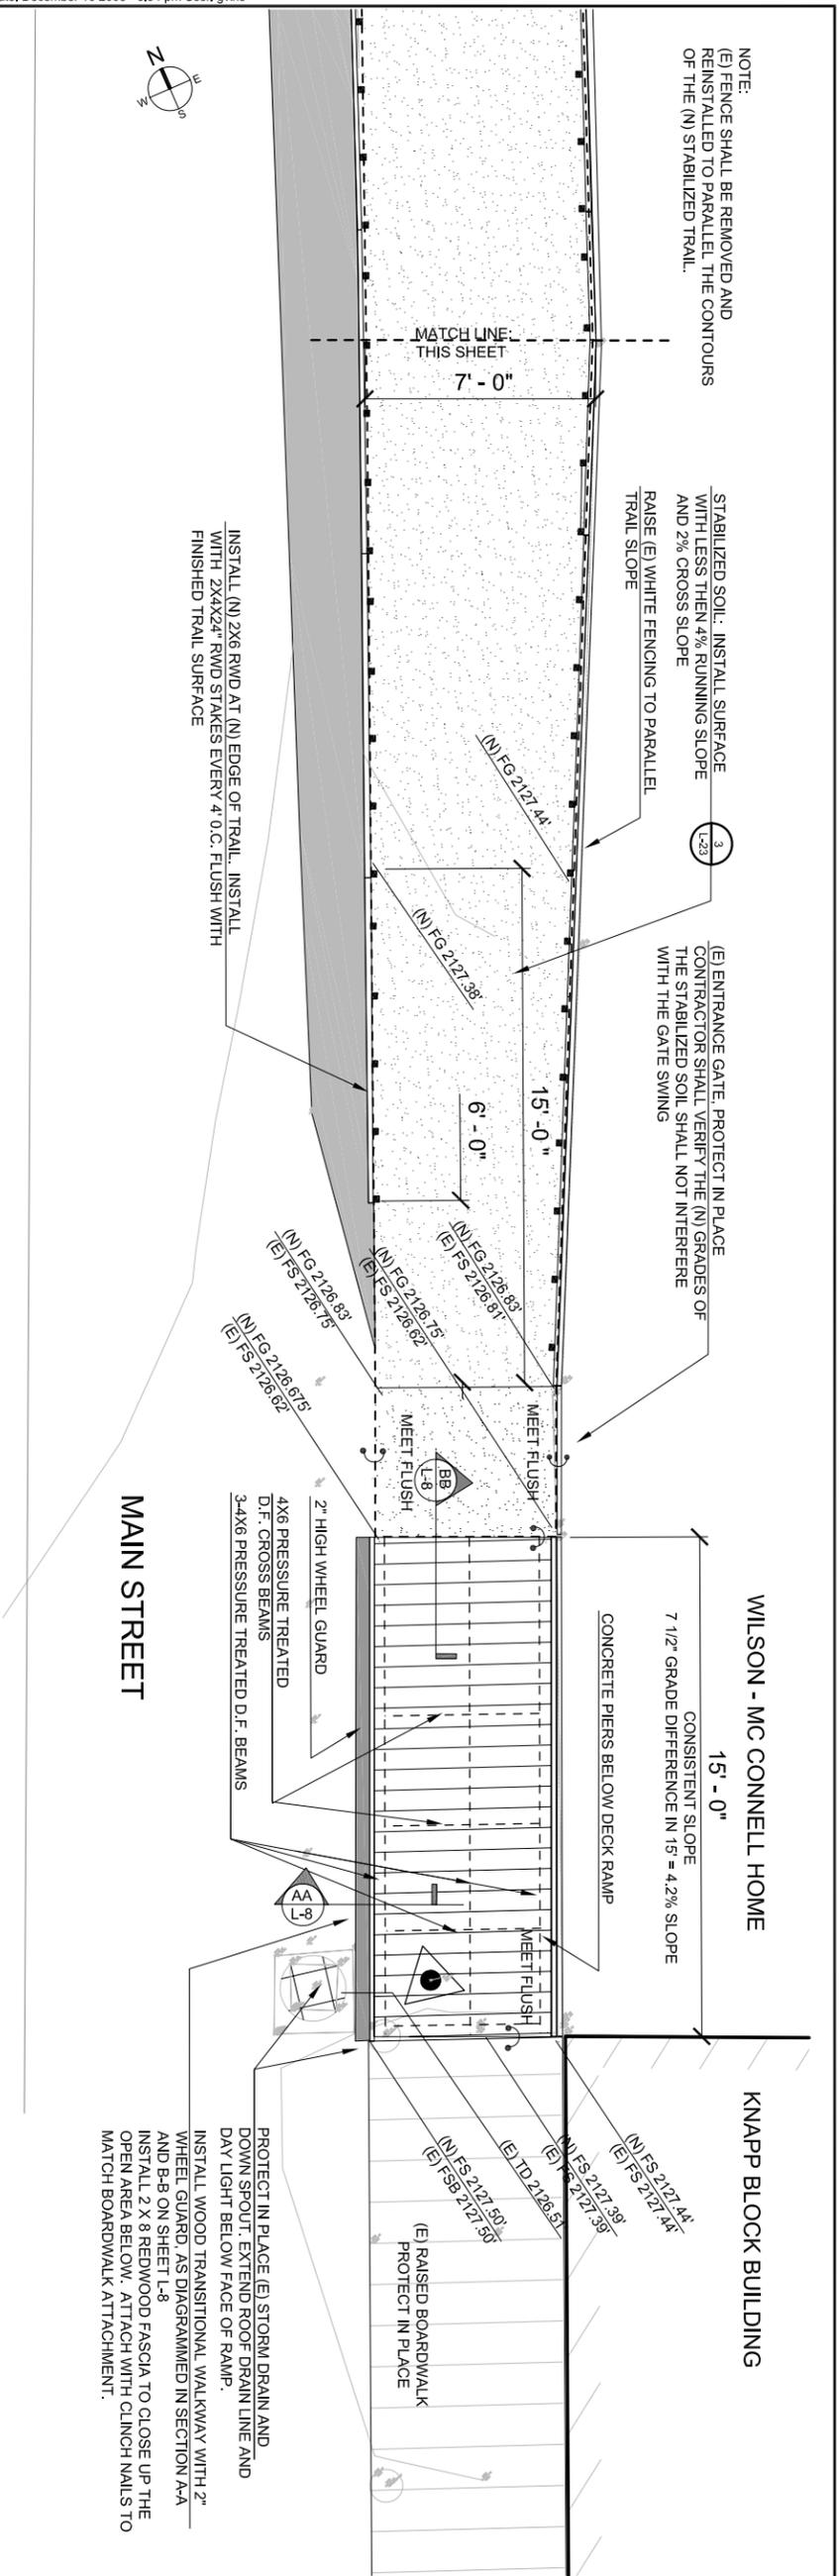

**ELEVATION D - TRANSITION RAMP**

SCALE 3/4" = 1'-0" VERTICAL  
SCALE 3/8" = 1'-0" HORIZONTAL

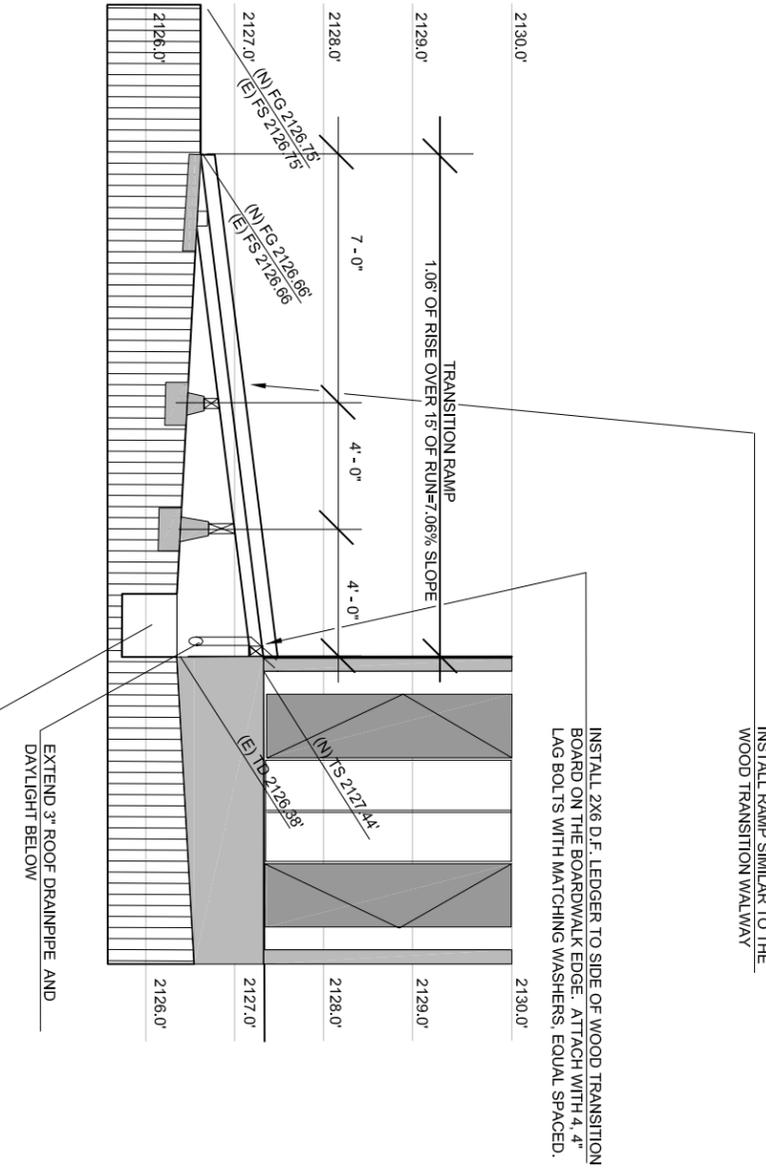

ACQUISITION & DEVELOPMENT DIVISION  
One Capitol Mall  
Sacramento, CA  
95814-3229



CALIFORNIA STATE FIRE MARSHAL APPROVED  
Approval of this plan does not authorize or approve any omission of deviation from applicable regulations. Final approval is subject to field inspection. One set of project files to be available on the project site at all times.

Reviewed by: \_\_\_\_\_ Date: \_\_\_\_\_  
DPR ACCESS COMPLIANCE REVIEW CERTIFICATION # \_\_\_\_\_

Reviewed by: \_\_\_\_\_ Date: \_\_\_\_\_  
ACCESSIBILITY COMPLIANCE AND STATE FIRE MARSHAL SIGNED ORIGINALS ARE ON FILE AT NORTHERN SERVICE CENTER

DESIGNED: G. VINSON  
DRAWN: G. VINSON  
CHECKED: J. TRAPANI  
DATE: NOVEMBER 14, 2008

| REVISIONS | DATE |
|-----------|------|
|           |      |
|           |      |

COLUMBIA STATE HISTORIC PARK  
ADA MAIN STREET UPGRADES

**WILSON - MC CONNELL HOUSE SITE PLAN**

SHEET NO. **L-9**  
DRAWING NO. 29957.019  
019 OF 61