




INFRASTRUCTURE
Connections
Interpretive Centers
Shade Structures

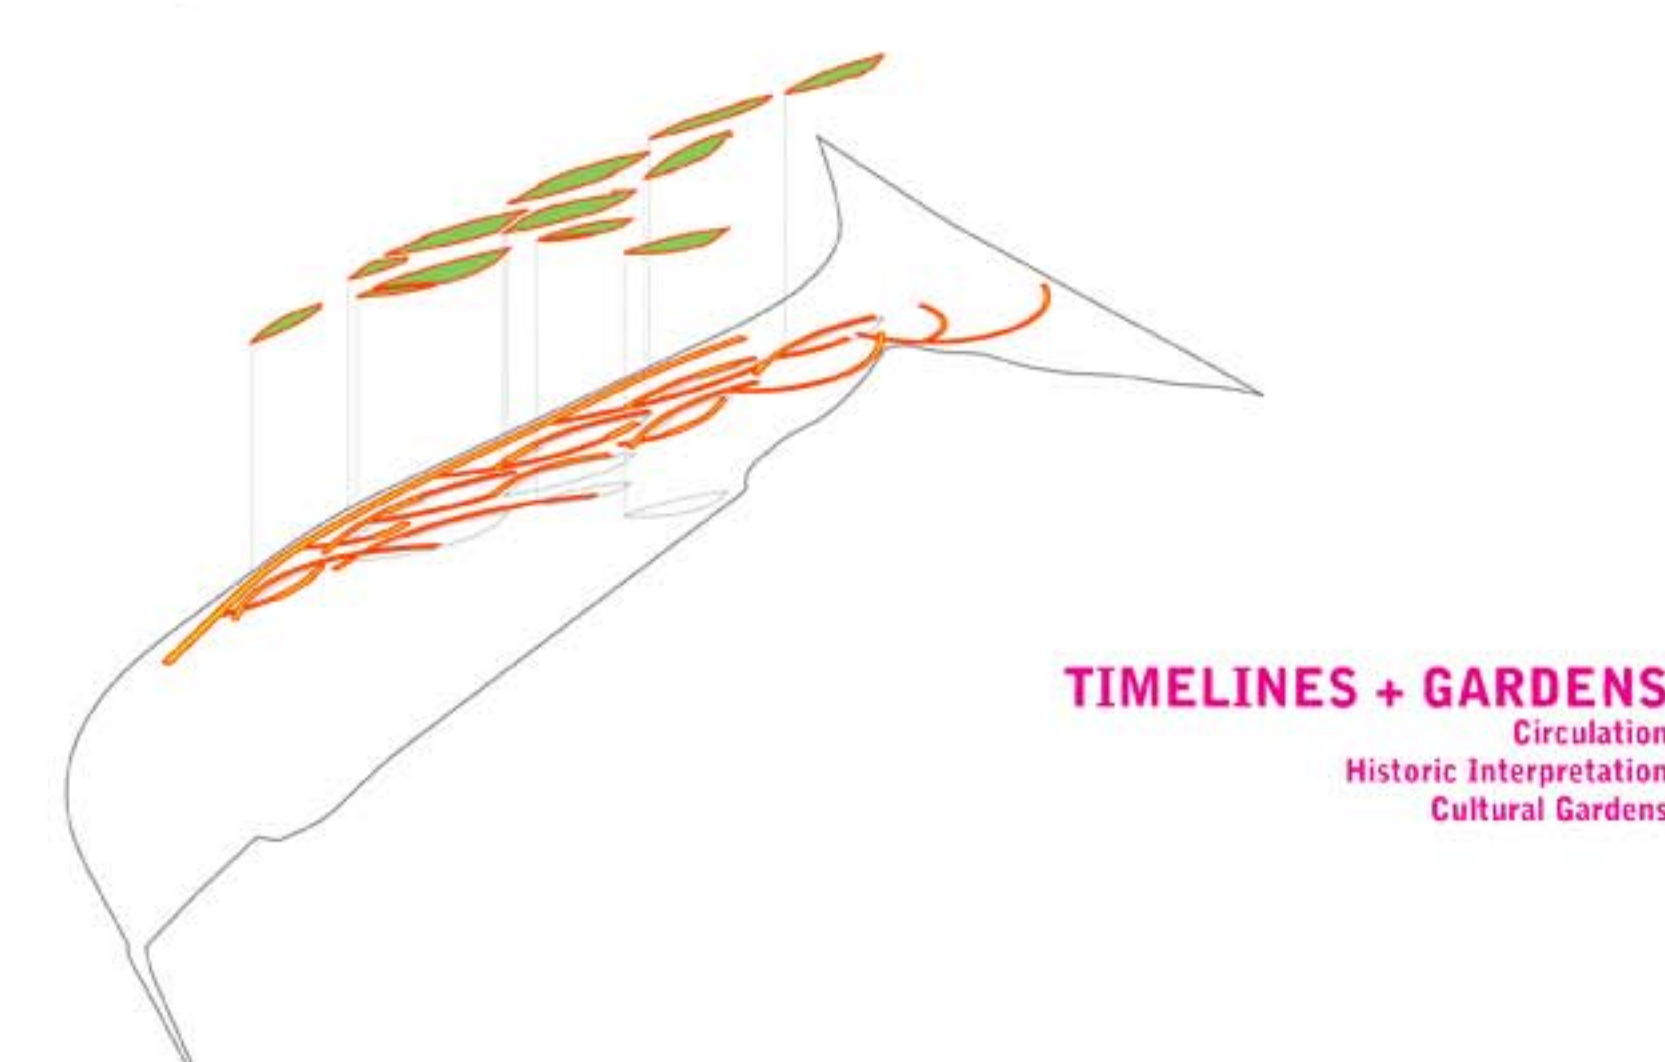


TIMELINES + GARDENS
Circulation
Historic Interpretation
Cultural Gardens

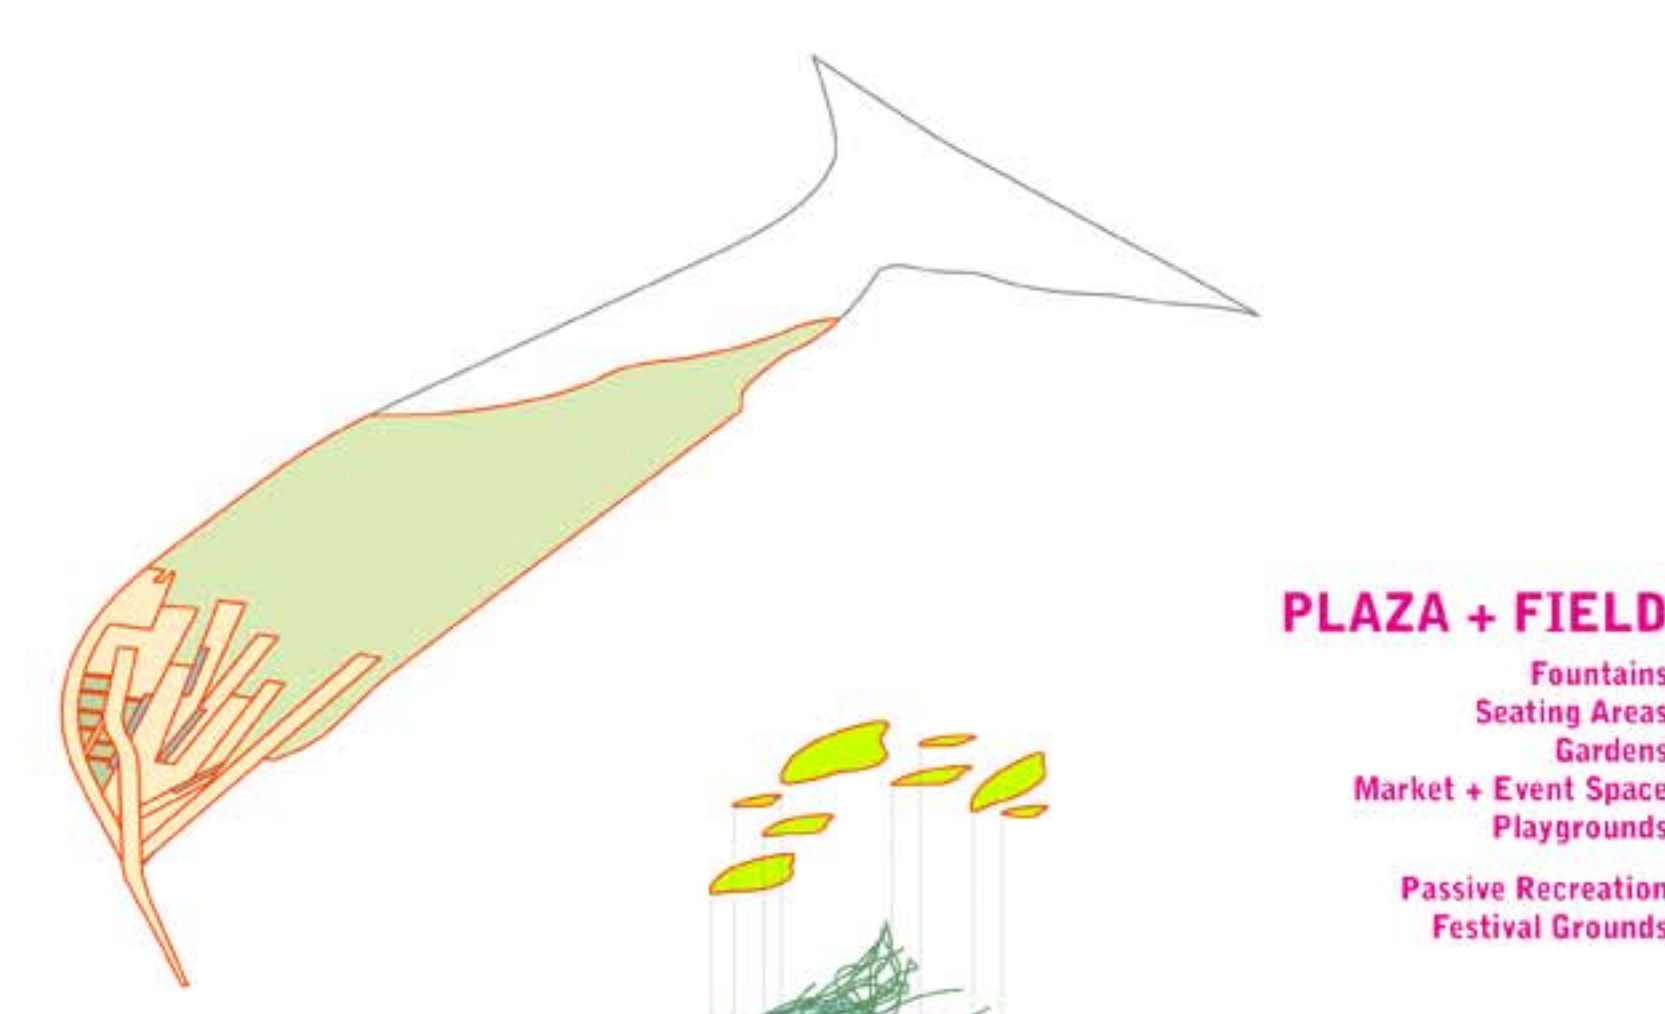

PLAZA + FIELD
Fountains
Seating Areas
Gardens
Market + Event Space
Playgrounds
Passive Recreation
Festival Grounds

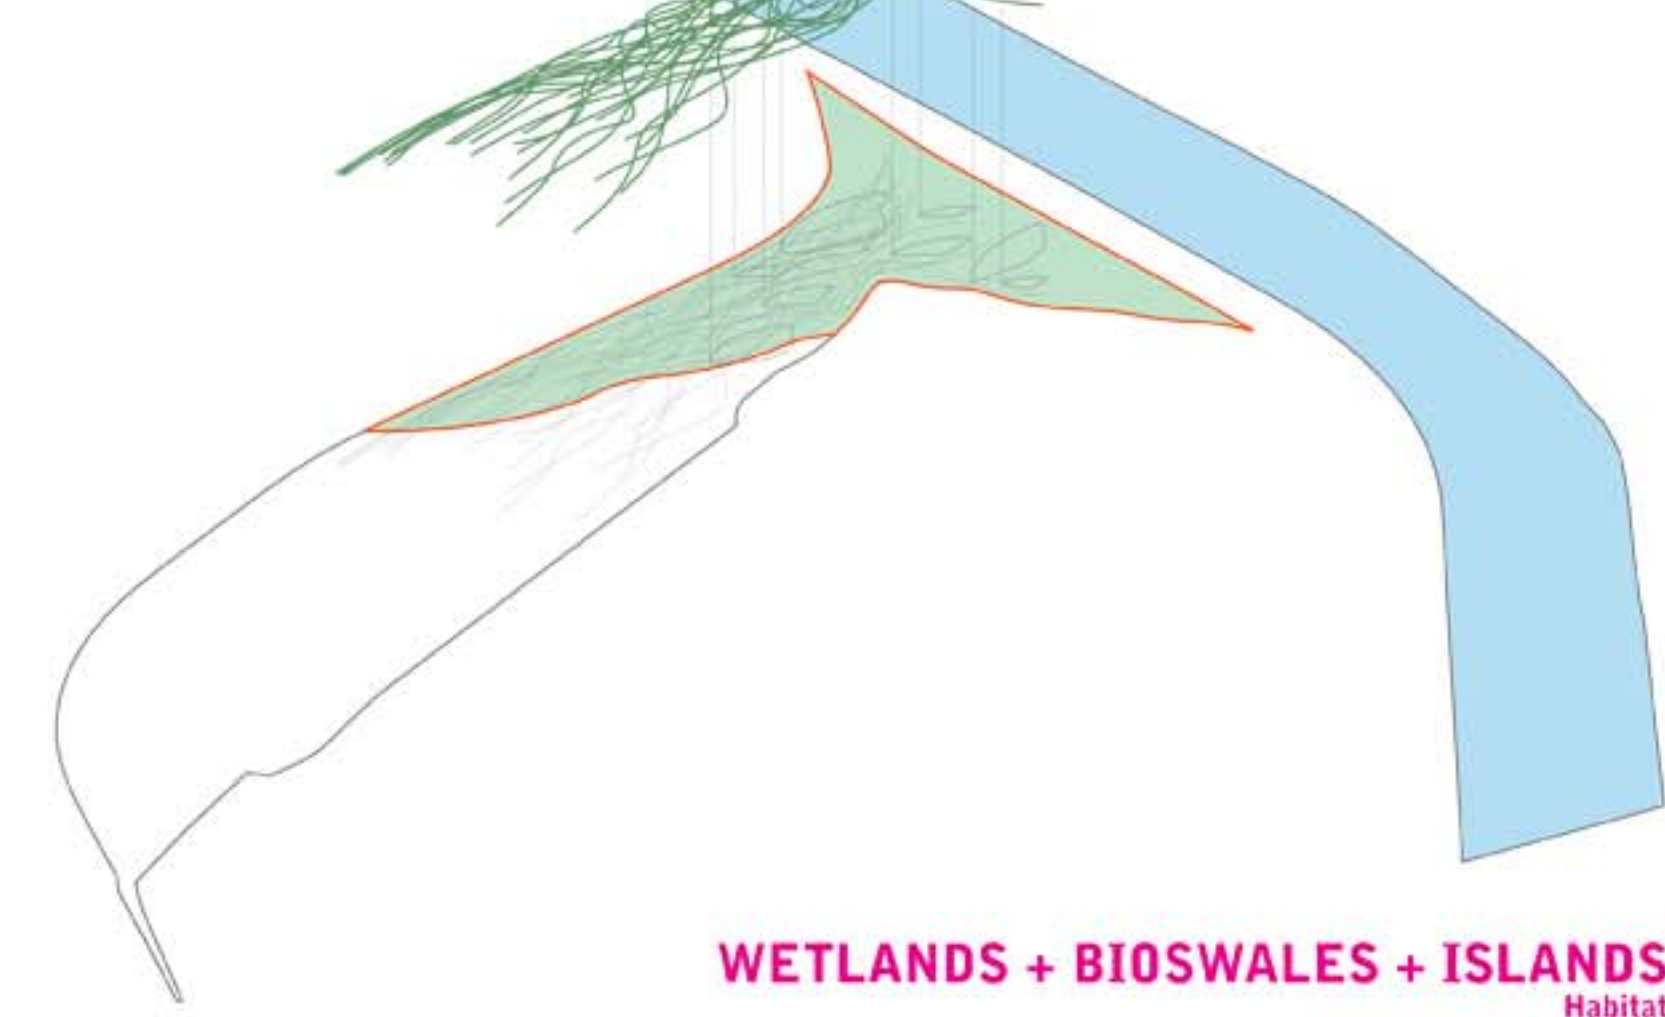

WETLANDS + BIOSWALES + ISLANDS
Habitat
Storm Water Treatment
Peak Flow Detention

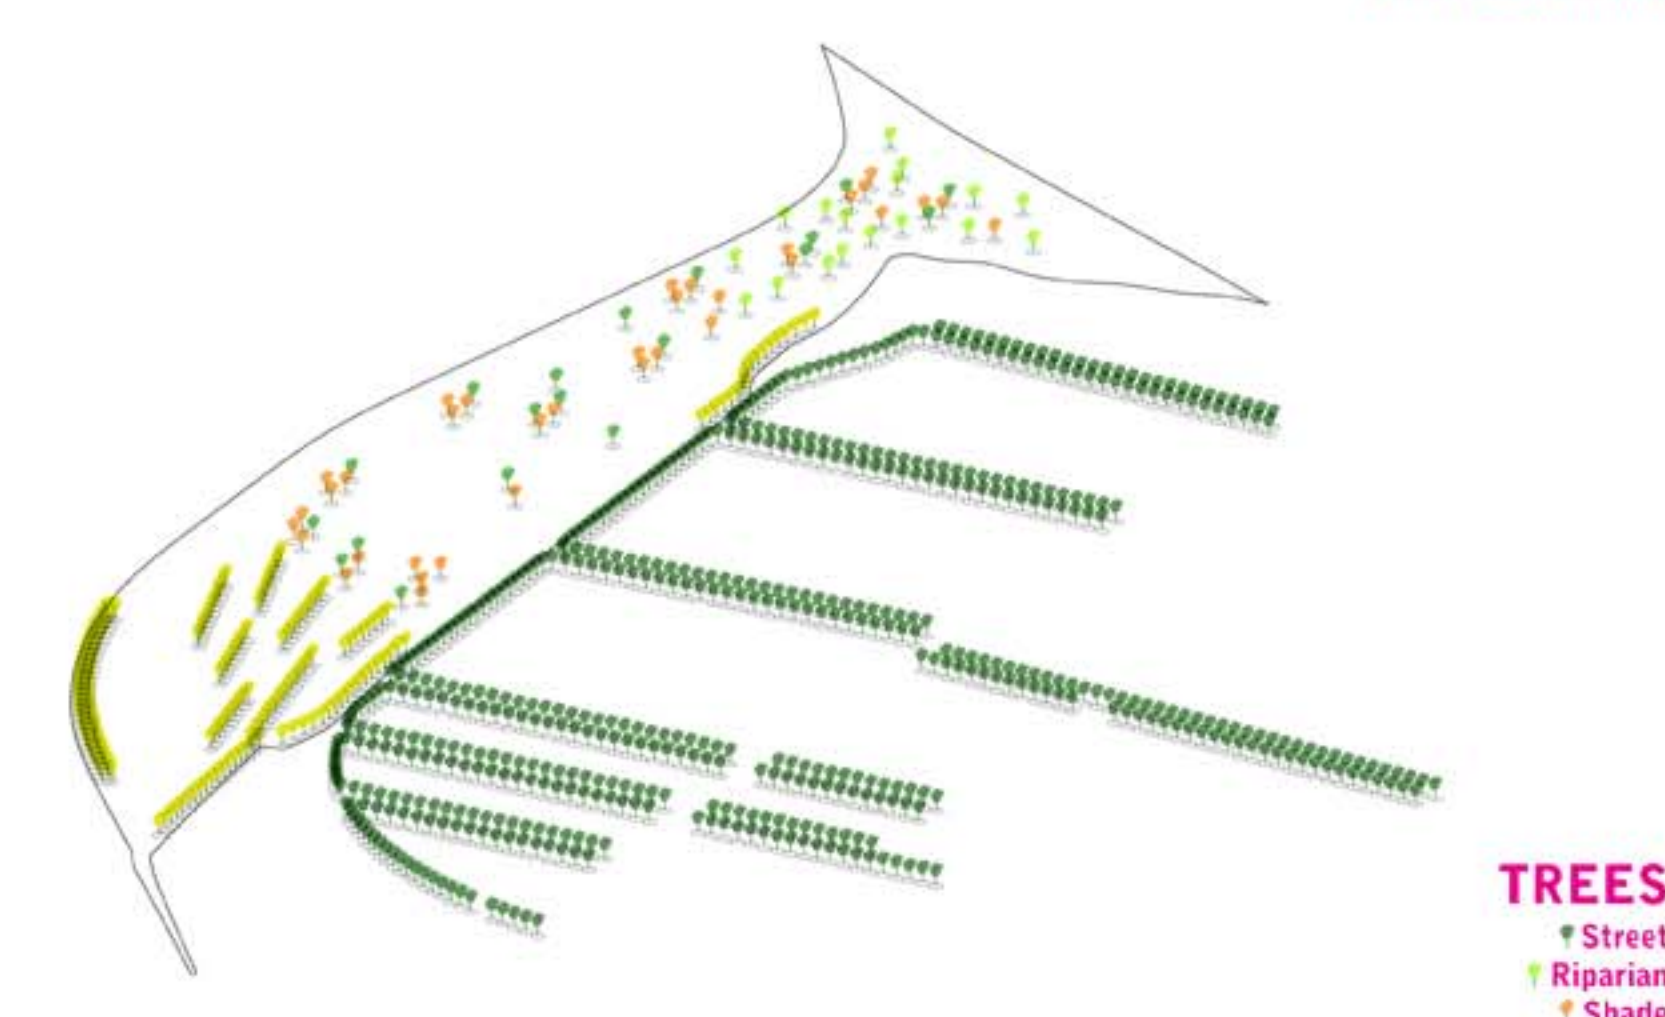

TREES
Street
Riparian
Shade
Native
Plaza



transverse section through plaza

scale 1"=10'




aerial

- Plaza
- Field
- Timelines
- Interpretive centers
- Bridge connections
- Cultural gardens
- Wetlands
- River connection

LOS ANGELES STATE HISTORIC

HARGREAVES ASSOCIATES

MICHAEL MALTZAN ARCHITECTURE / RALPH APPELBAUM ASSOCIATES / KATHERINE SPITZ ASSOCIATES / THE DANGERMOND GROUP / ARTHUR GOLDING ASSOCIATES

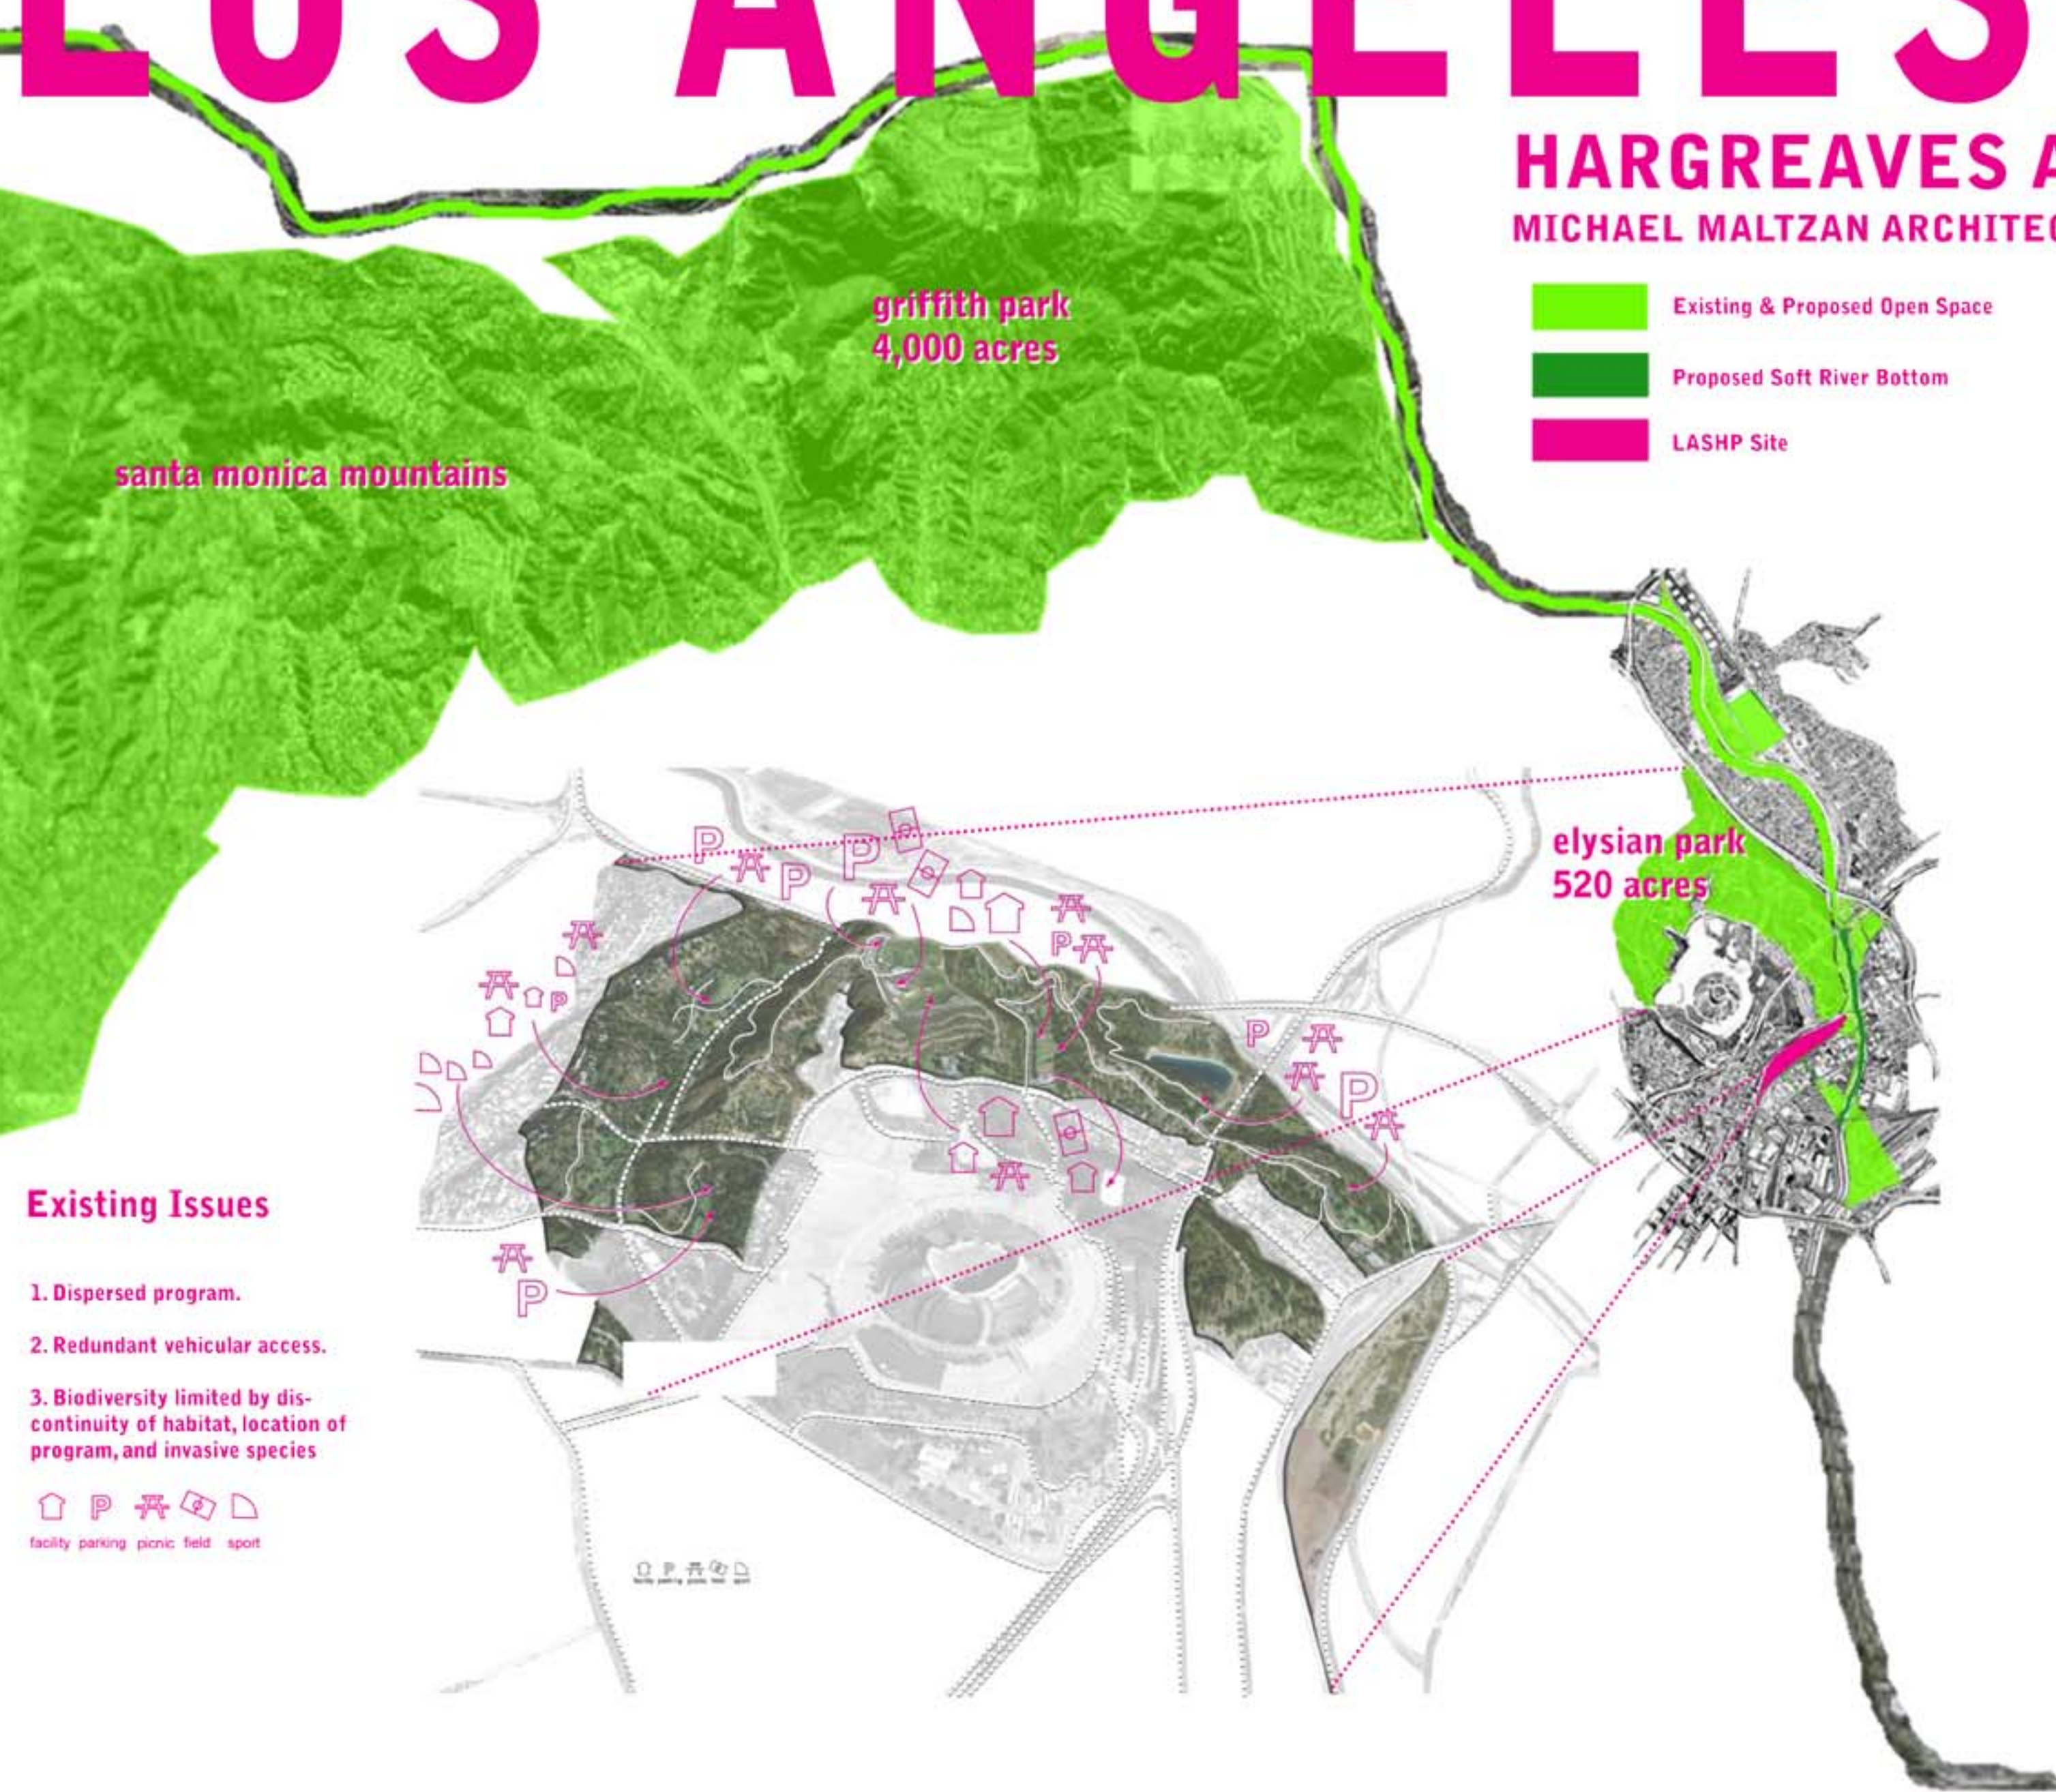

Existing & Proposed Open Space
Proposed Soft River Bottom
LASHP Site

Existing Issues

1. Dispersed program.
2. Redundant vehicular access.
3. Biodiversity limited by discontinuity of habitat, location of program, and invasive species


**Biodiversity Strategy #1
Improve Park Connectivity**

1. Fauna Bridges
2. Keep primary roads; Edit redundant access routes
3. Acquire or improve gap properties
4. Create soft bottom river section



**Biodiversity Strategy #2
Enhance Park Hydrology with a Range of Wetland Conditions**

1. Ephemeral: stormwater wetlands
2. Perennial: drainage wetlands along ridges
3. Floodplain: riparian condition at LA river
4. Future restoration of LA river

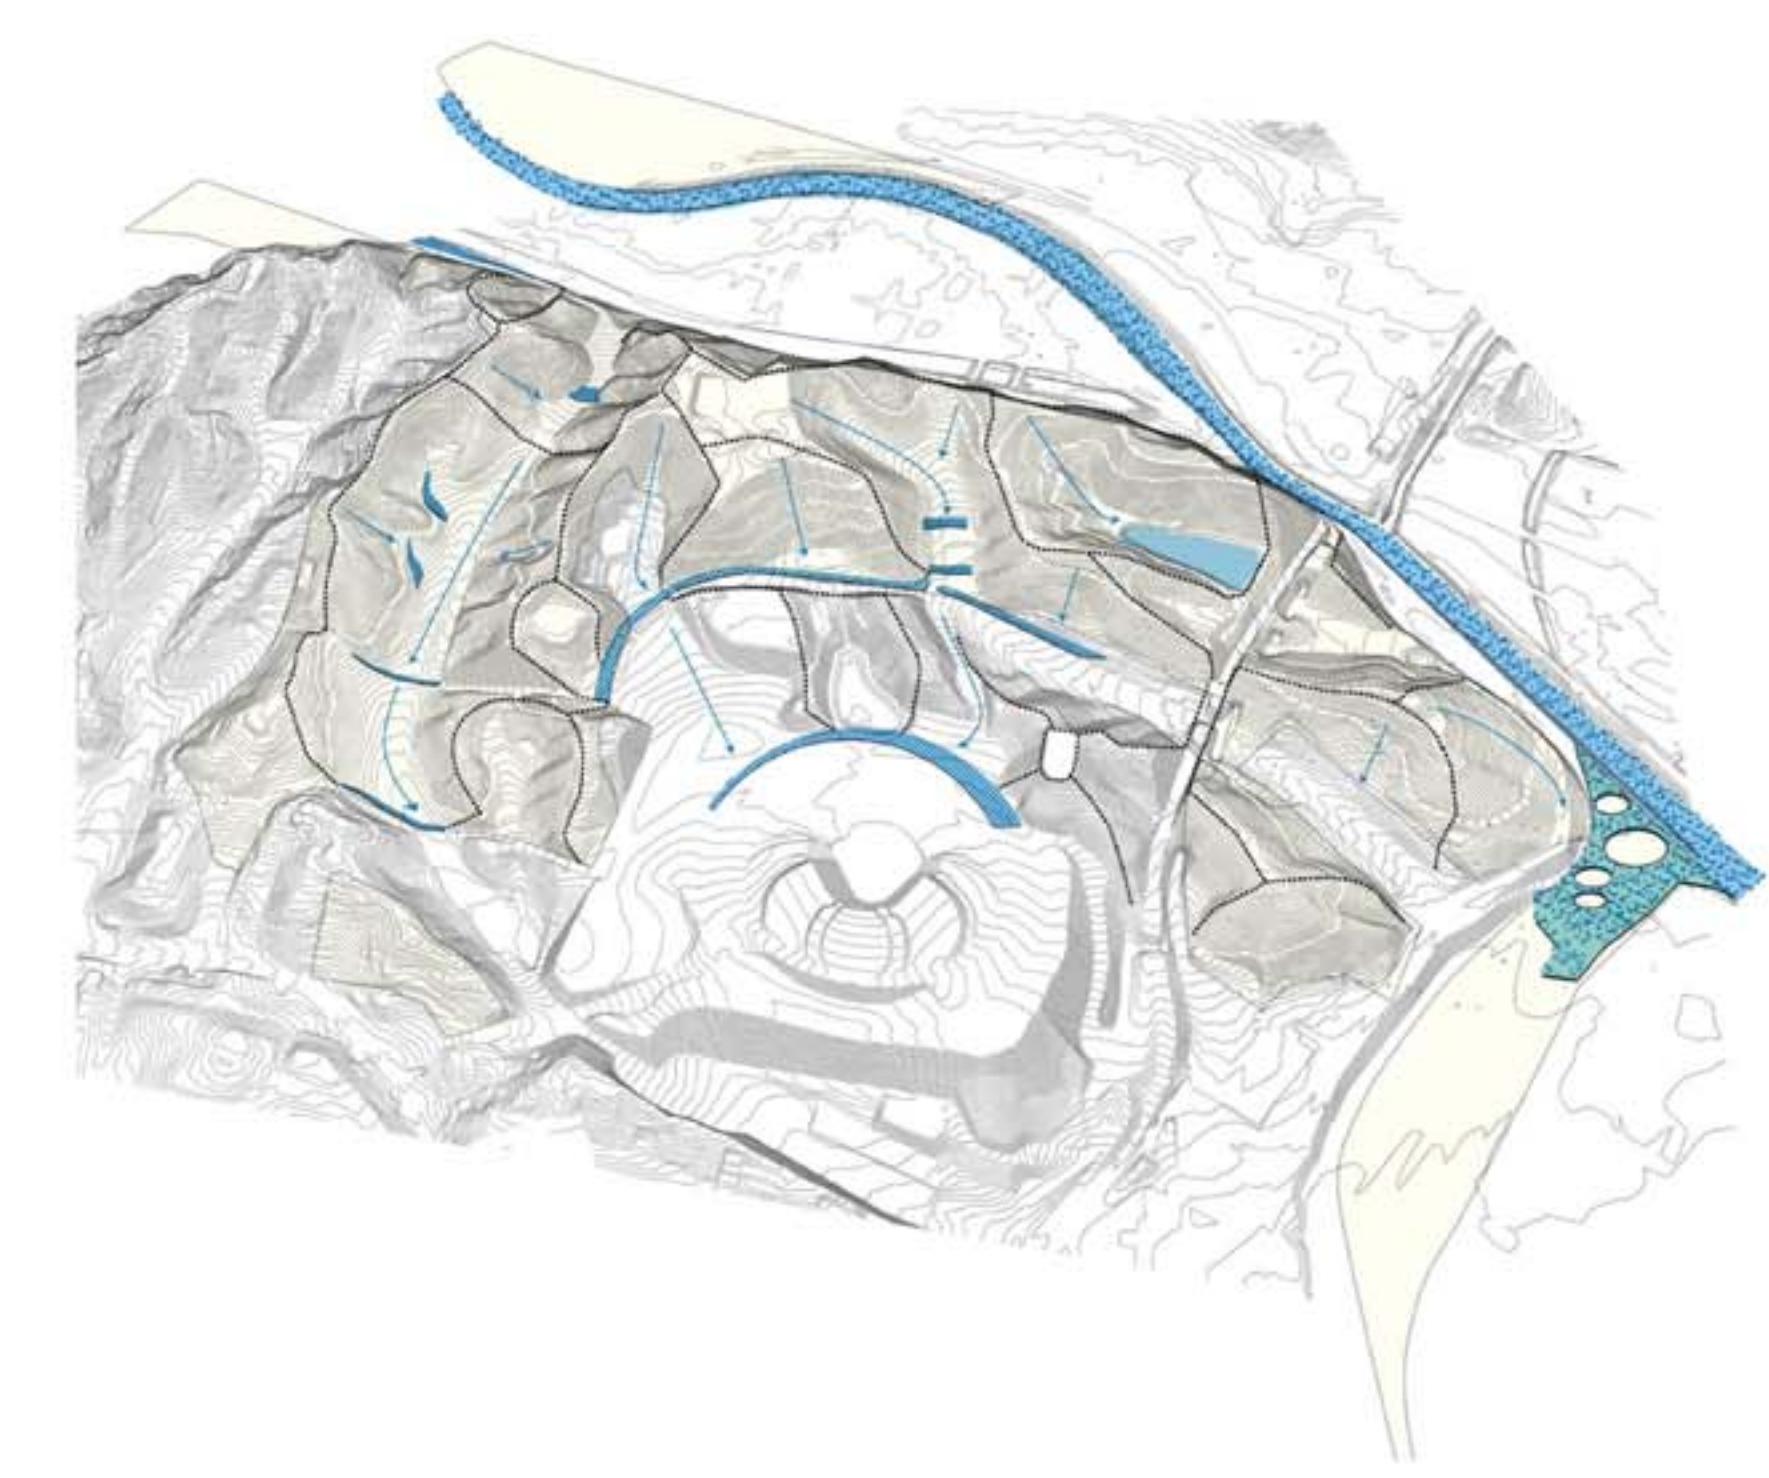

house parking picnic field sport