



Figure 21

CALIFORNIA STATE FIRE MARSHAL - APPROVED
Approval of this plan does not authorize or approve any omission of deviation from applicable regulations. Final approval is subject to field inspection. One set of approved plans shall be available on the project site at all times.


DPR ACCESS COMPLIANCE REVIEW
ACCESSIBILITY SECTION
CERTIFICATION #

Reviewed by _____ Date _____

ACCESSIBILITY COMPLIANCE AND STATE FIRE MARSHAL SIGNED ORIGINALS ARE ON FILE AT THE DEPARTMENT OF PARKS AND RECREATION, NORTHERN SERVICE CENTER.


DESIGNED: A. POWERS
DRAWN: J. VOUGHT
CHECKED: D. PECCHIA
DATE: 4-27-07

REVISIONS	
NO.	DATE

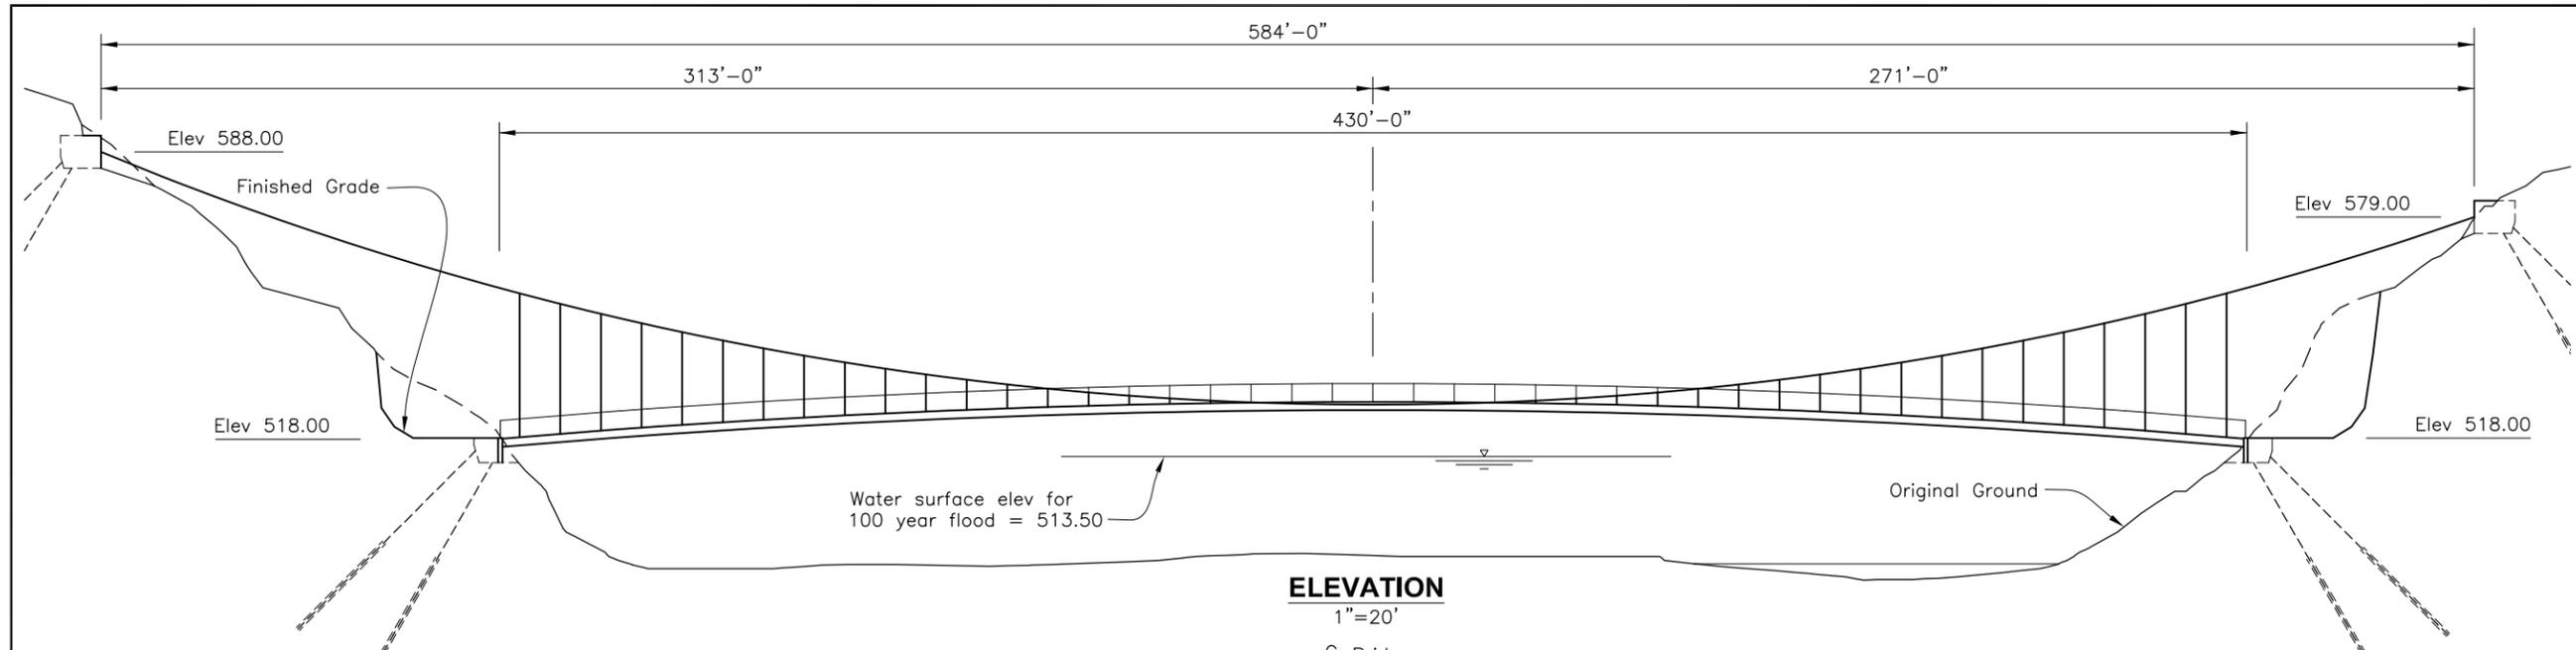


ELEVATION

1"=20'

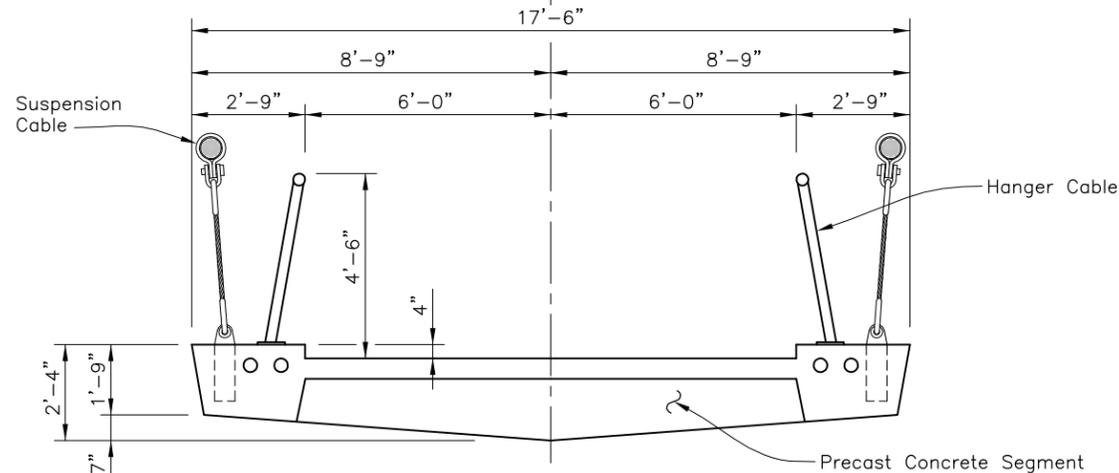

TYPICAL SECTION

1/2"=1'-0"

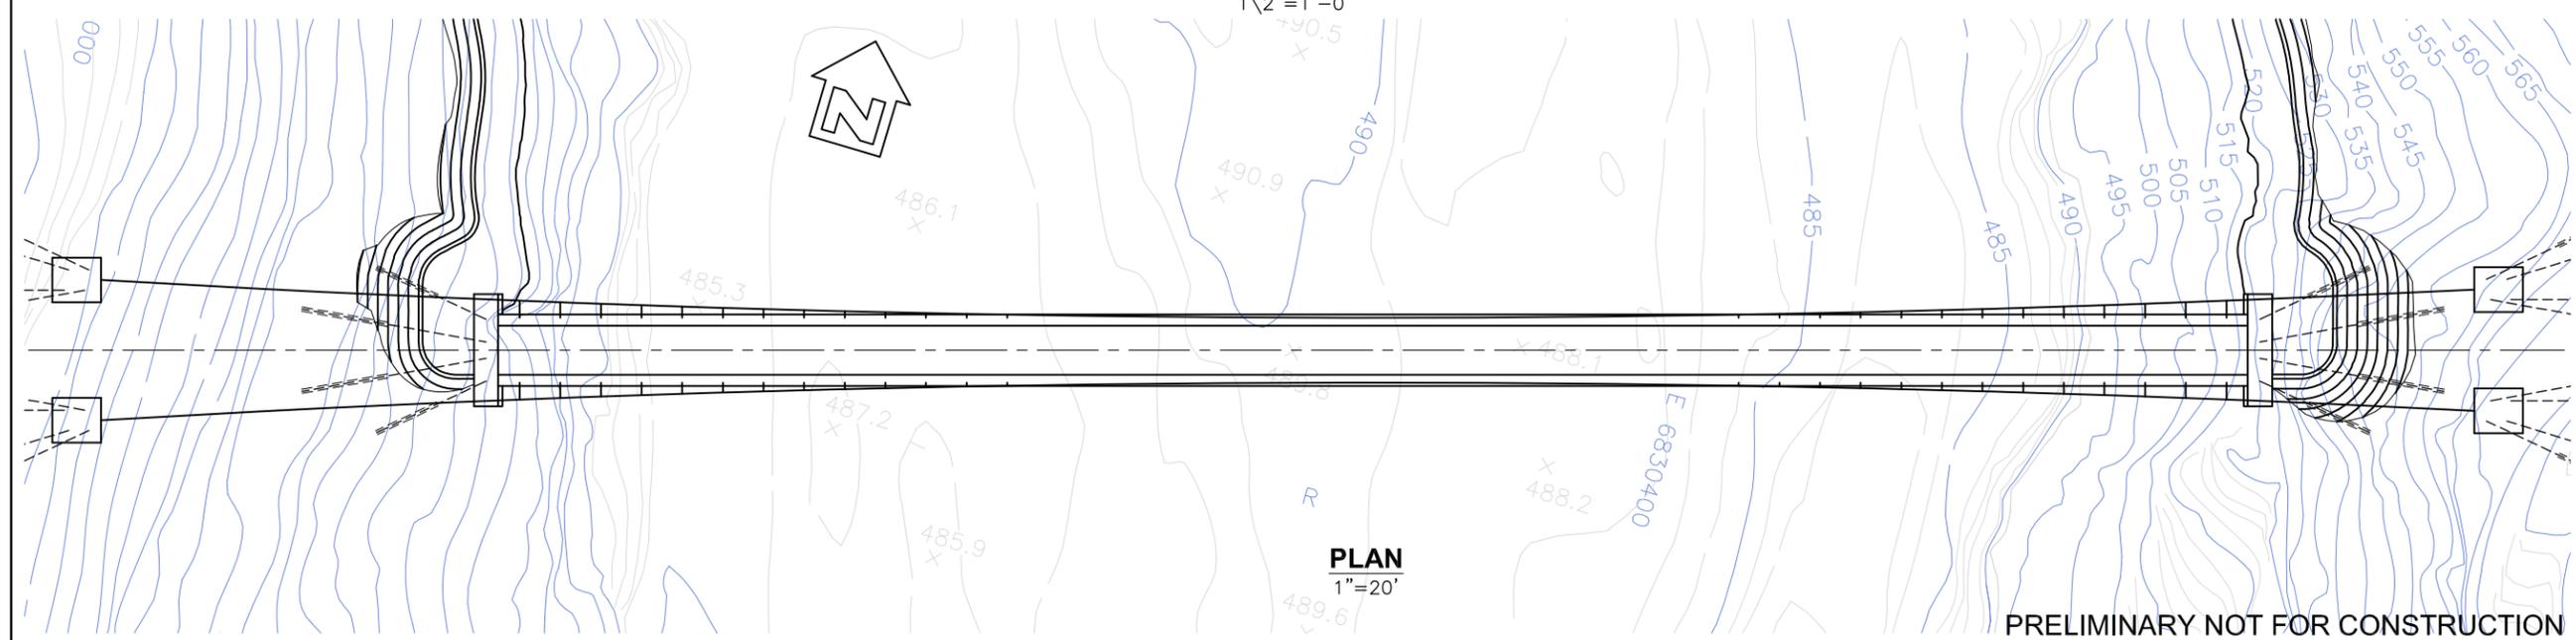

PLAN

1"=20'

PRELIMINARY NOT FOR CONSTRUCTION

AUBURN TO COOL TRAIL CROSSING
ADVANCED PLANNING STUDY
UPPER OUTLET RAPID - SEGMENTAL CONCRETE SUSPENSION BRIDGE

DRAWING NO.

SHEET NO.

UO-1



Figure 22

CALIFORNIA STATE FIRE MARSHAL - APPROVED
Approval of this plan does not authorize or approve any omission or deviation from applicable regulations. Final approval is subject to field inspection. One set of approved plans shall be available on the project site at all times.

Reviewed by _____ Date _____

DPR ACCESS COMPLIANCE REVIEW
ACCESSIBILITY SECTION
CERTIFICATION # _____

Reviewed by _____ Date _____

ACCESSIBILITY COMPLIANCE AND STATE FIRE MARSHAL SIGNED ORIGINALS ARE ON FILE AT THE DEPARTMENT OF PARKS AND RECREATION, NORTHERN SERVICE CENTER.

DESIGNED: A. POWERS

DRAWN: J. VOUGHT

CHECKED: D. PECCHIA

DATE: 4-27-07

REVISIONS	
NO.	DATE

AUBURN TO COOL TRAIL CROSSING
 ADVANCED PLANNING STUDY
 UPPER OUTLET RAPID - STRESS RIBBON BRIDGE

DRAWING NO. _____

SHEET NO. _____

UO-3

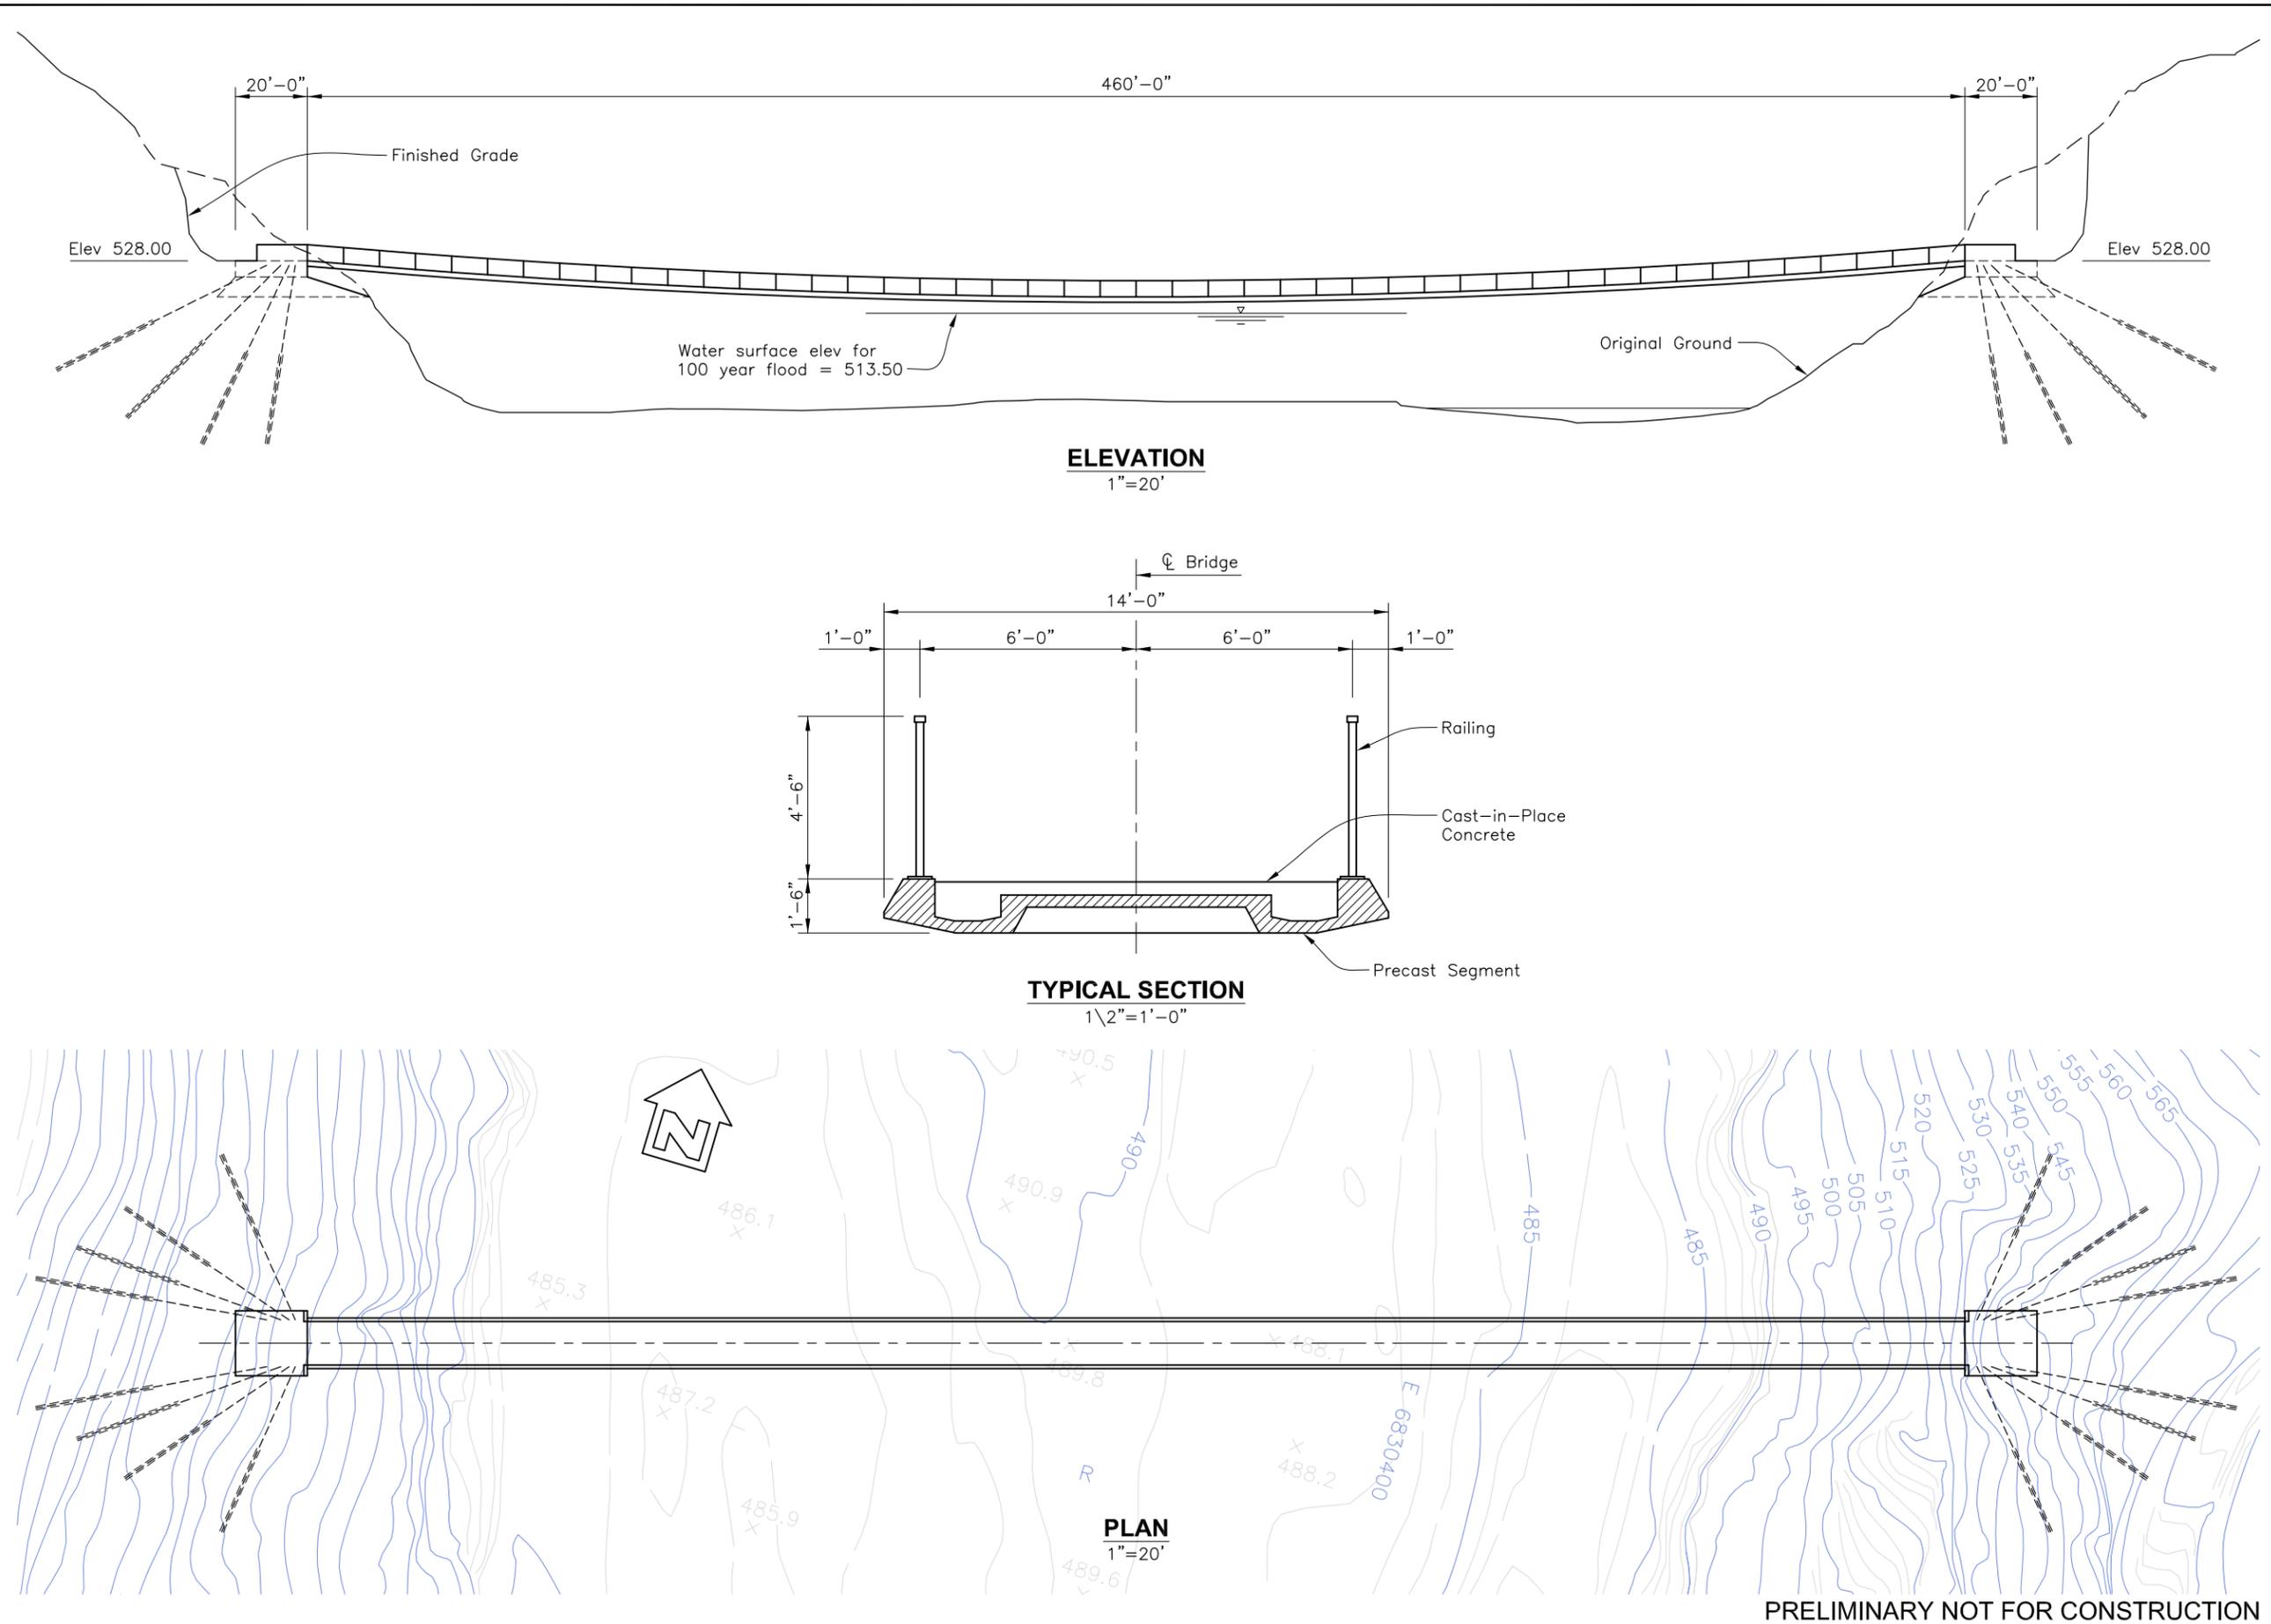




Figure 23

CALIFORNIA STATE FIRE MARSHAL - APPROVED
Approval of this plan does not authorize or approve any omission of deviation from applicable regulations. Final approval is subject to field inspection. One set of approved plans shall be available on the project site at all times.

Reviewed by _____ Date _____

DPR ACCESS COMPLIANCE REVIEW ACCESSIBILITY SECTION

CERTIFICATION # _____

Reviewed by _____ Date _____

ACCESSIBILITY COMPLIANCE AND STATE FIRE MARSHAL SIGNED ORIGINALS ARE ON FILE AT THE DEPARTMENT OF PARKS AND RECREATION, NORTHERN SERVICE CENTER.

DESIGNED: A. POWERS

DRAWN: J. VOUGHT

CHECKED: D. PECCHIA

DATE: 4-27-07




REVISIONS	
NO.	DATE

AUBURN TO COOL TRAIL CROSSING
 ADVANCED PLANNING STUDY
 UPPER OUTLET RAPID - STEEL TRUSS BRIDGE

DRAWING NO. _____

SHEET NO. _____

UO-4

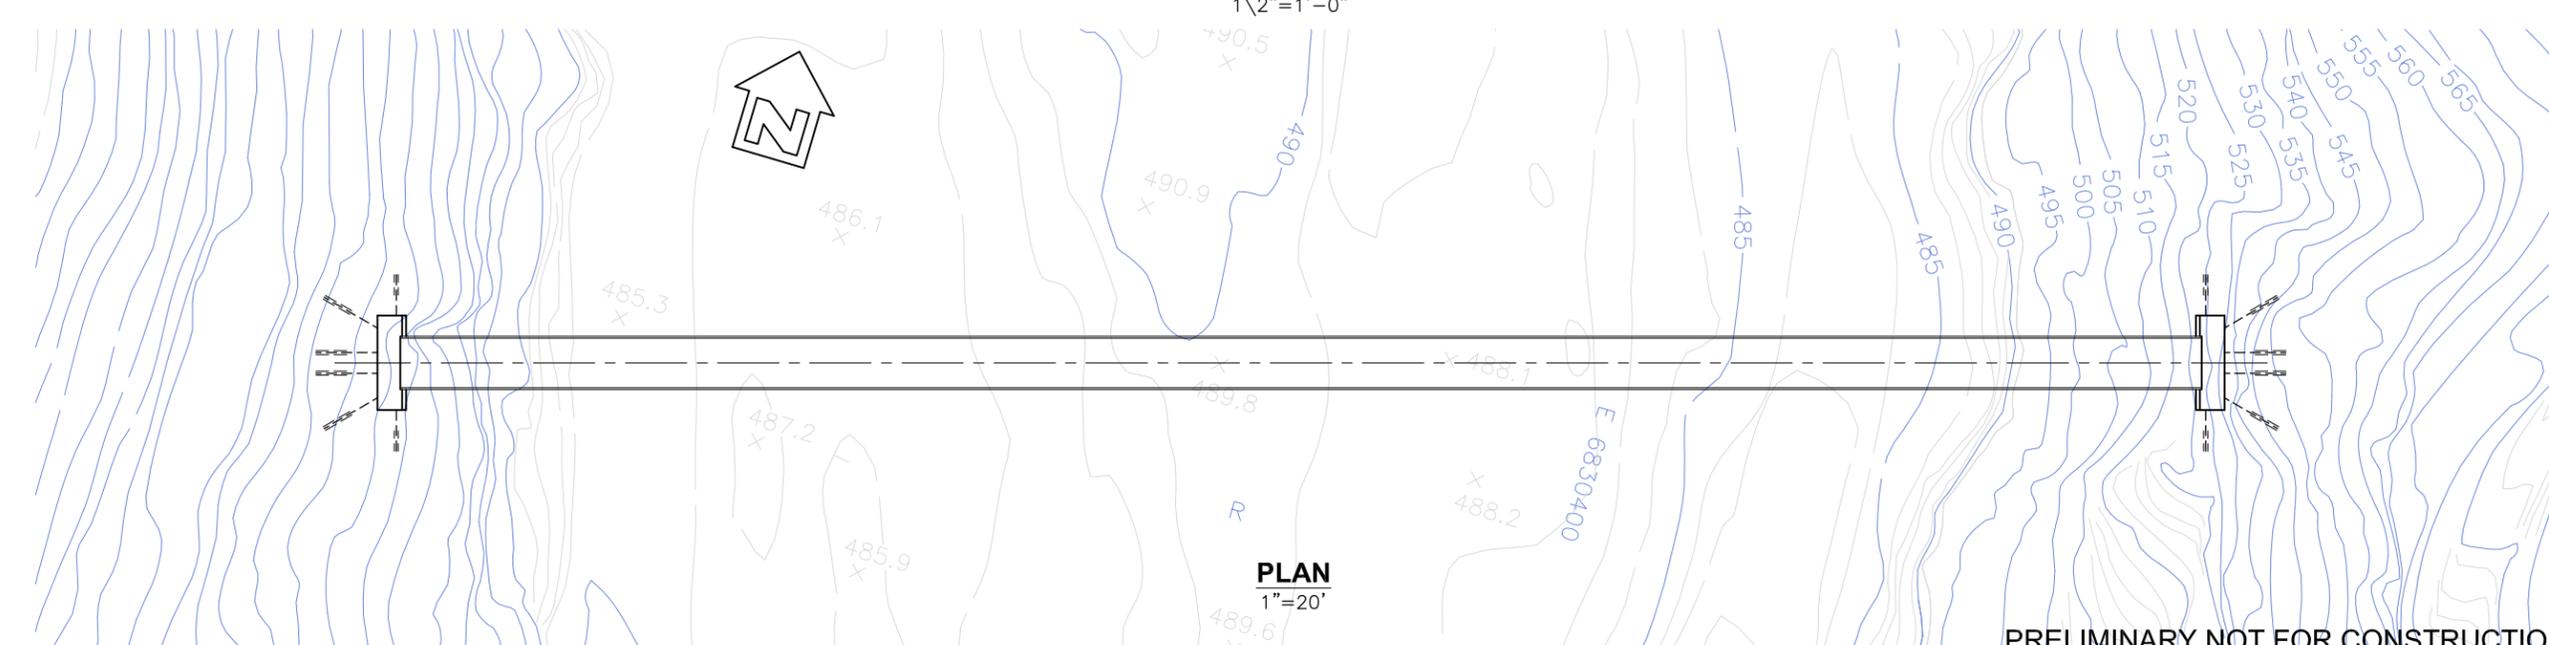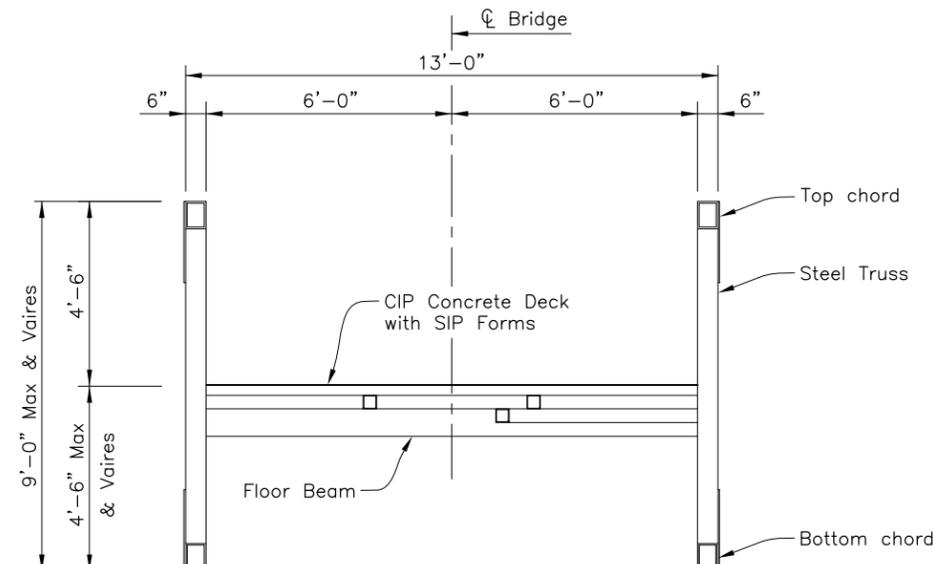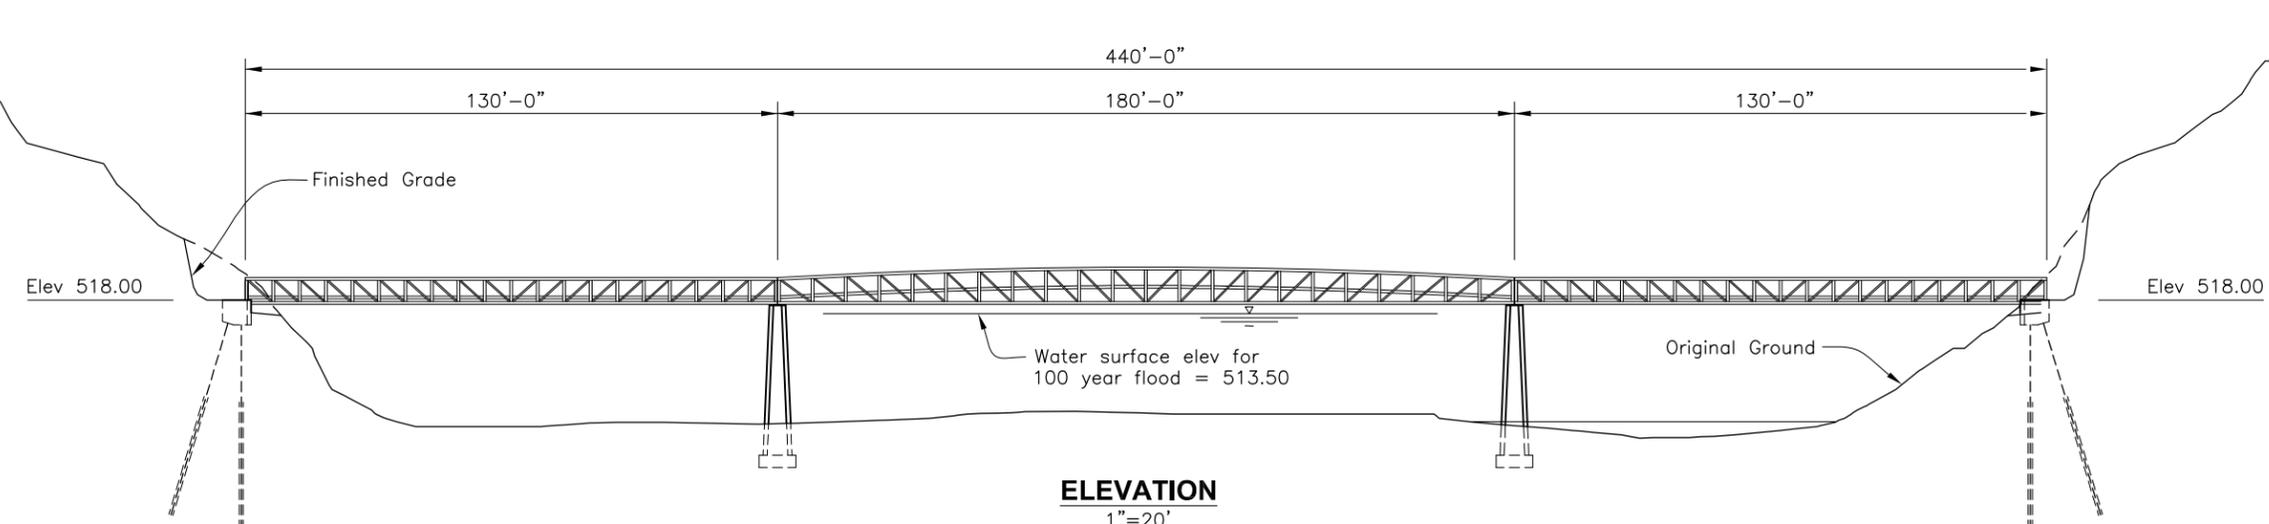

PRELIMINARY NOT FOR CONSTRUCTION