


**VIEW Z**  
**OLD CANDLE SHOP ADA PARKING**  
 SCALE : 3/8" = 1' - 0"

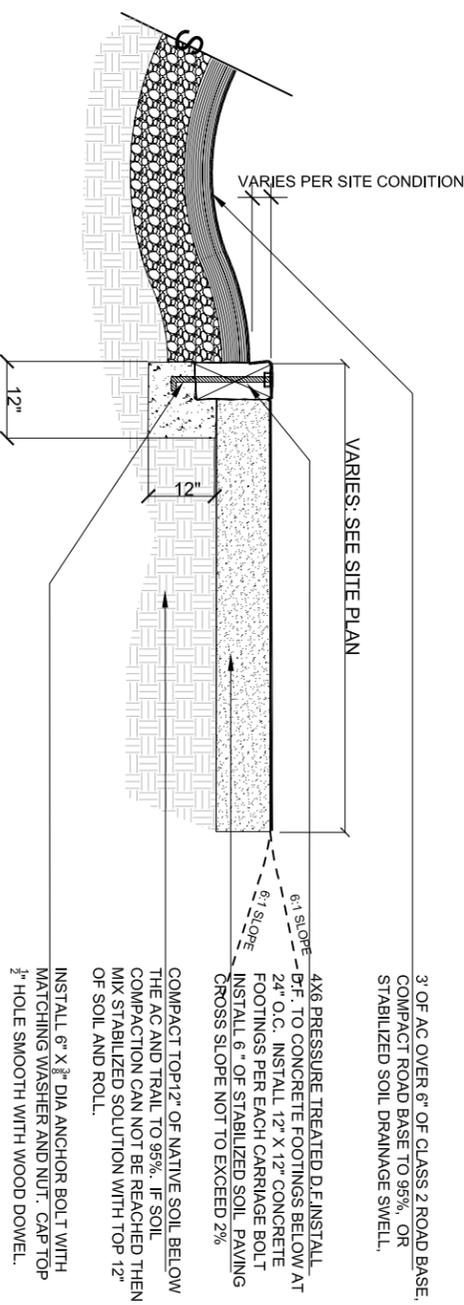

**A**  
**STABILIZED SOIL AND WOOD CURBING DETAIL**  
 SCALE@22X34 NOT TO SCALE

**VIEW Z-Z**  
**MASONIC TEMPLE ADA PARKING**  
 SCALE: 3/8" = 1' - 0"



ACQUISITION &  
 DEVELOPMENT DIVISION  
 One Capitol Mall  
 Sacramento, CA  
 95814-3229



CALIFORNIA STATE FIRE MARSHAL APPROVED  
 Approval of this plan does not authorize or  
 approve any omission of deviation from  
 applicable regulations. Final approval is  
 subject to field inspection. One set of  
 this plan shall be available on the  
 project site at all times.

Reviewed by: \_\_\_\_\_ Date: \_\_\_\_\_  
 DPR ACCESS COMPLIANCE REVIEW  
 CERTIFICATION # \_\_\_\_\_

Reviewed by: \_\_\_\_\_ Date: \_\_\_\_\_  
 ACCESSIBILITY COMPLIANCE AND STATE FIRE  
 MARSHAL SIGNED ORIGINALS ARE ON FILE AT  
 NORTHERN SERVICE CENTER

DESIGNED: G. VINSON  
 DRAWN: J. TRAPANI  
 CHECKED: J. TRAPANI  
 DATE: NOVEMBER 14, 2008

REVISIONS	DATE

COLUMBIA STATE HISTORIC PARK  
 ADA MAIN STREET UPGRADES  
**OLD CANDLE STORE ADA PARKING  
 LAYOUT PLANS**

SHEET NO. L-22  
 DRAWING NO. 29957.032  
 032 OF 61