




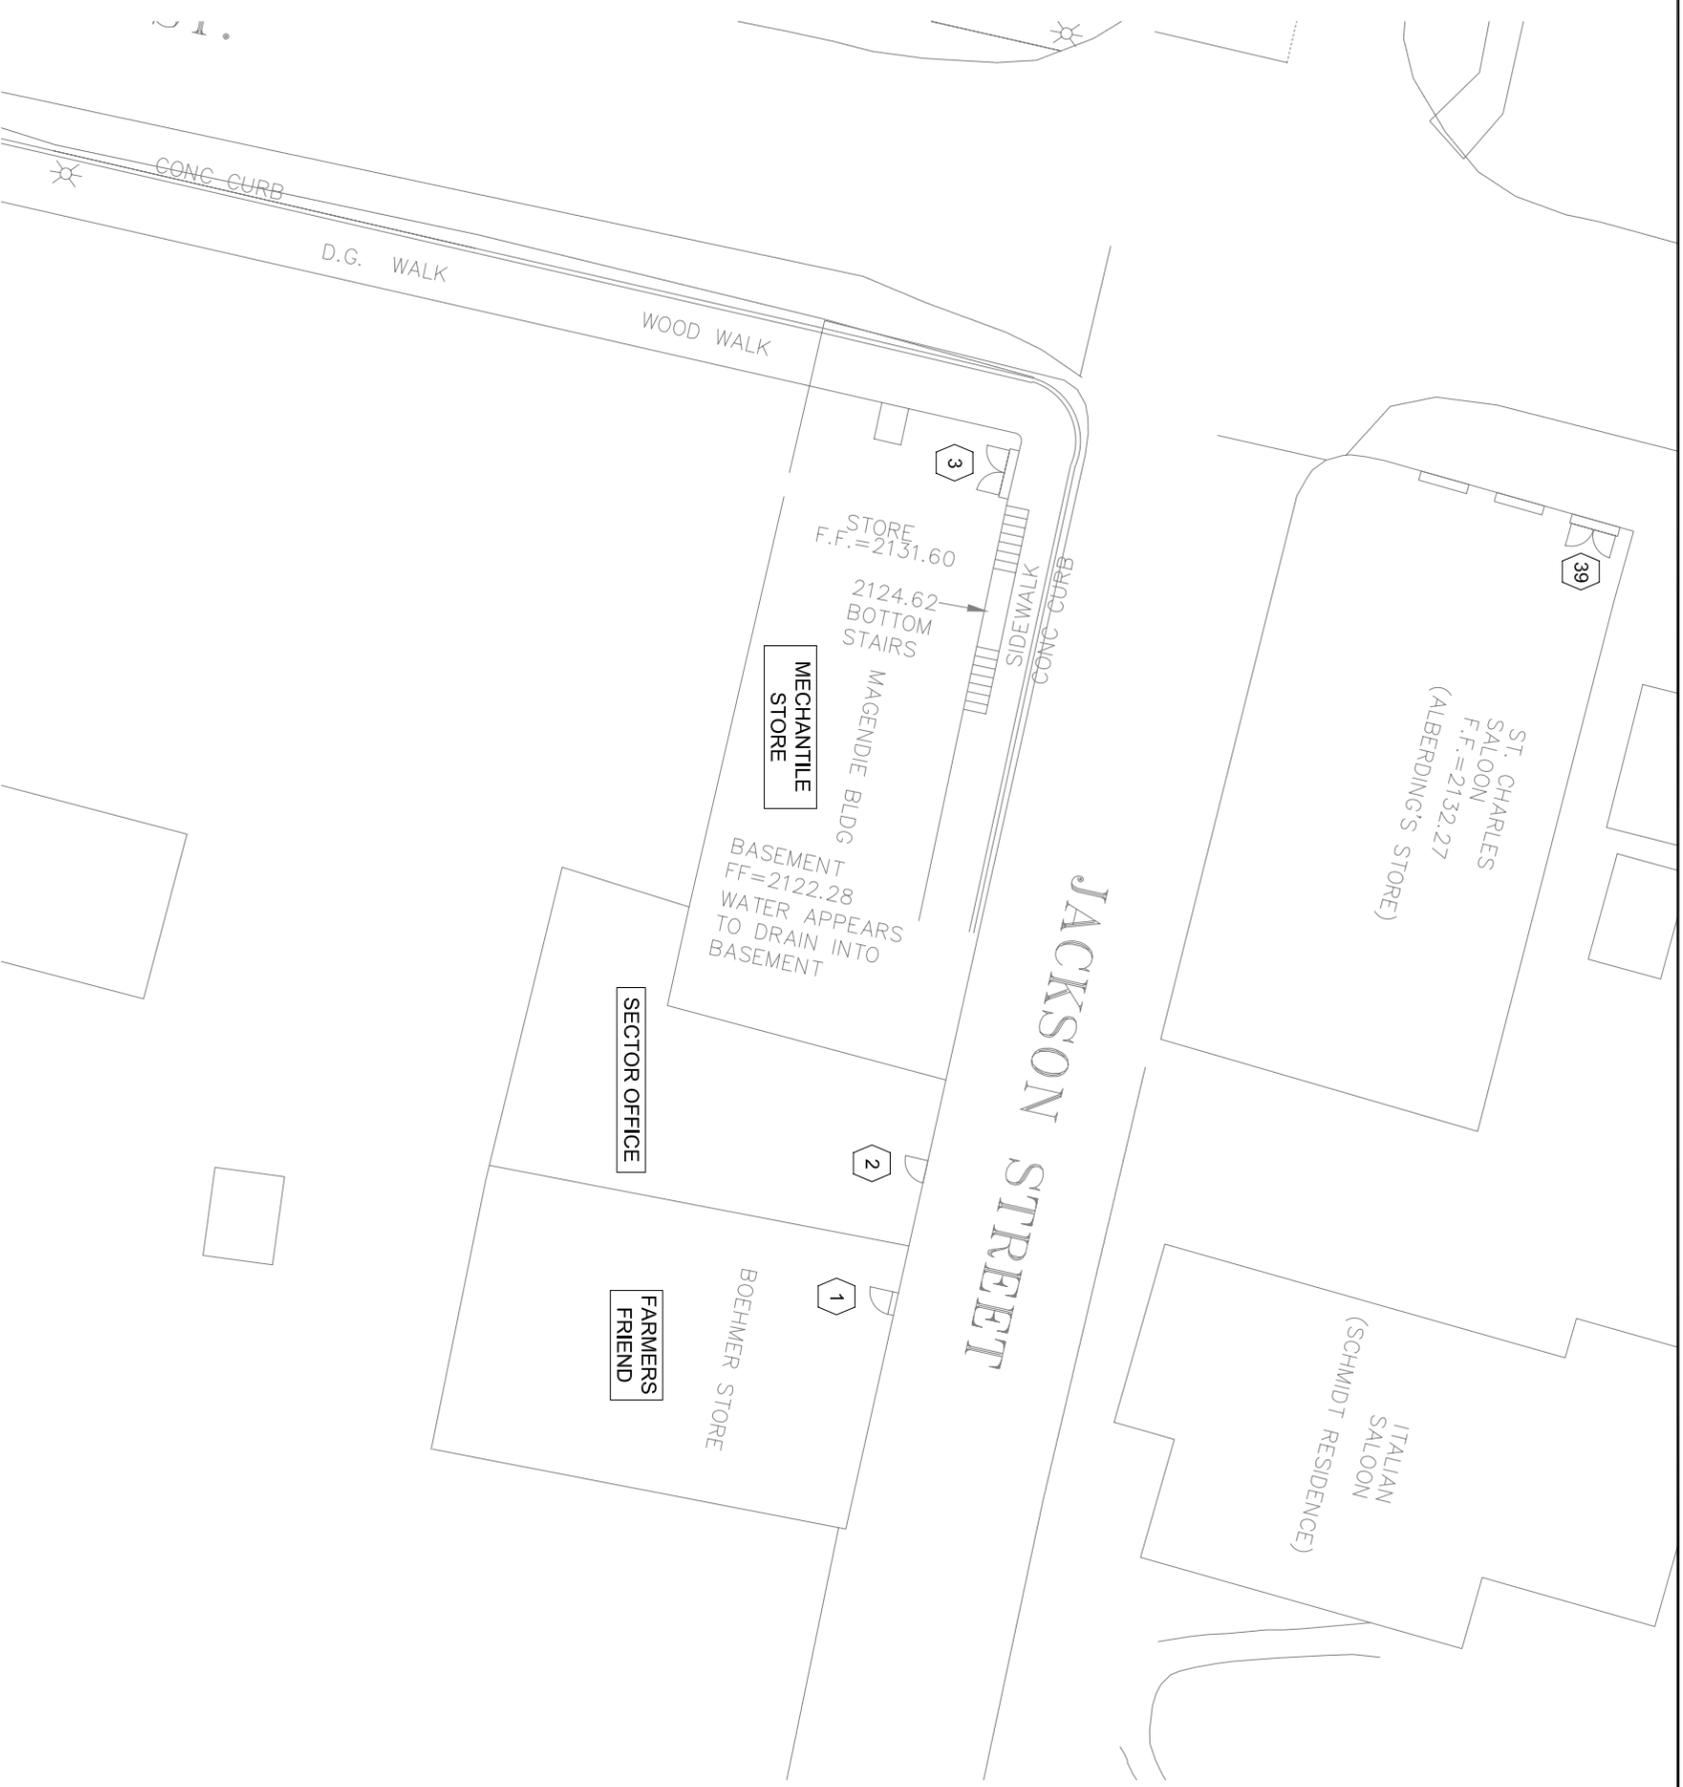

2 KEY PLAN
SCALE@22X34 3/64" = 1'-0"

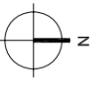

1 ENTRY LOCATIONS 1 THRU 3 AND 39
SCALE@22X34 1/51/296" = 1'-0"

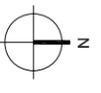

ACQUISITION & DEVELOPMENT DIVISION
One Capitol Mall
Sacramento, CA
95814-4229

CALIFORNIA STATE FIRE MARSHAL-APPROVED
Approval of this plan does not authorize or approve any omission of deviation from applicable regulations. Final approval is subject to field inspection. One set of approved plans shall be available on the project site at all times.
Date

DRR ACCESS COMPLIANCE REVIEW
ACCESSIBILITY SECTION
CERTIFICATION #
Date

Reviewed by

ACCESSIBILITY COMPLIANCE AND STATE FIRE MARSHAL APPROVED FOR THE DEPARTMENT OF PARKS AND RECREATION NORTHERN SERVICE CENTER

DESIGNED: DESIGNER
DRAWN: STAFF
CHECKED: SUPERVISOR
DATE: NOVEMBER 14, 2008

REVISIONS	DATE

COLUMBIA STATE HISTORIC PARK
ADA MAIN STREET UPGRADES
ENTRY DOOR LOCATION PLAN

DRAWING NO.
29957.045
SHEET NO.
A-2
045 OF 61