




2 KEY PLAN

SCALE@22X34 3/64" = 1'-0"

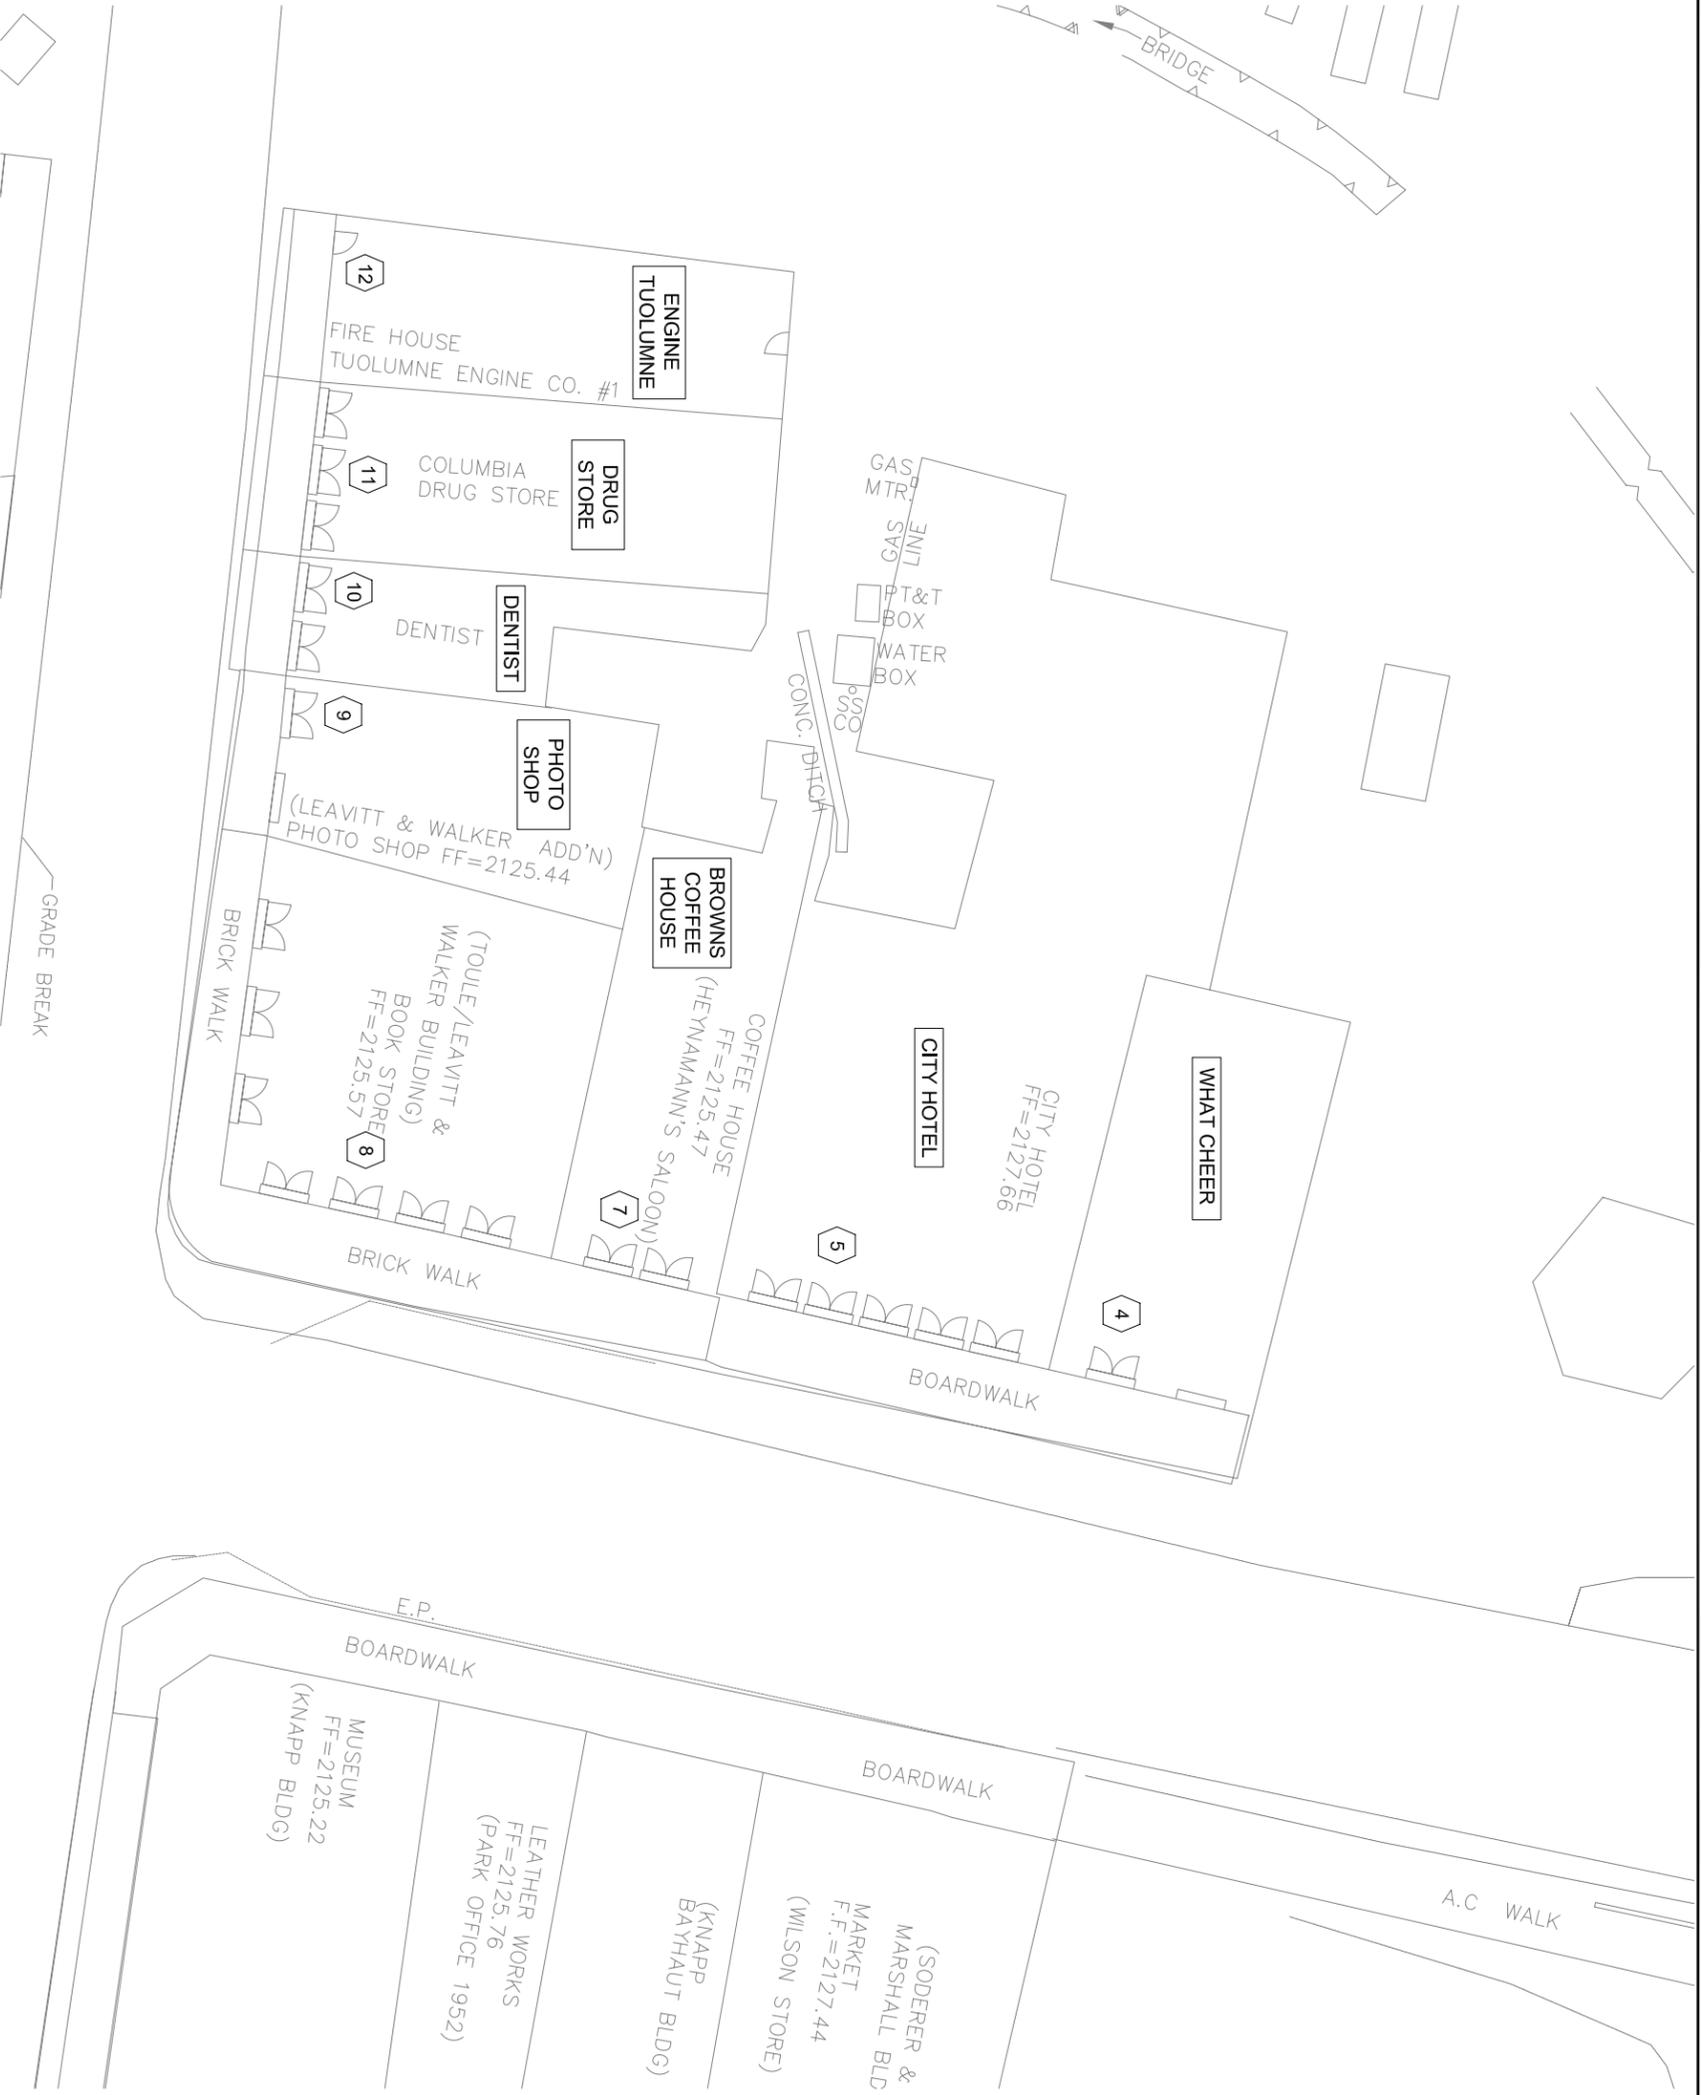

1 ENTRY LOCATIONS 4, 5, 7, 8, 9, 10, 11, 12

SCALE@22X34 1/51/256" = 1'-0"



ACQUISITION & DEVELOPMENT DIVISION
One Capitol Mall
Sacramento, CA
95814-3229

CALIFORNIA STATE FIRE MARSHAL-APPROVED
Approval of this plan does not authorize or approve any omission of deviation from applicable regulations. Final approvals is subject to field inspection. One set of approved plans shall be available on the project site at all times.
Reviewed by _____ Date _____
Date _____
DRR ACCESS COMPLIANCE REVIEW ACCESSIBILITY SECTION CERTIFICATION # _____
Reviewed by _____ Date _____
ACCESSIBILITY COMPLIANCE AND STATE FIRE MARSHAL REVIEW AND APPROVAL OF THIS PLAN IS THE PROPERTY OF THE DEPARTMENT OF PARKS AND RECREATION NORTHERN SERVICE CENTER

DESIGNED: DESIGNER
DRAWN: STAFF
CHECKED: SUPERVISOR
DATE: NOVEMBER 14, 2008

REVISIONS	DATE

COLUMBIA STATE HISTORIC PARK
ADA MAIN STREET UPGRADES
ENTRY DOOR LOCATION PLAN

DRAWING NO. 29957.046
SHEET NO. A-3
046 OF 61