




**2** KEY PLAN  
SCALE@22X34 3/64" = 1'-0"

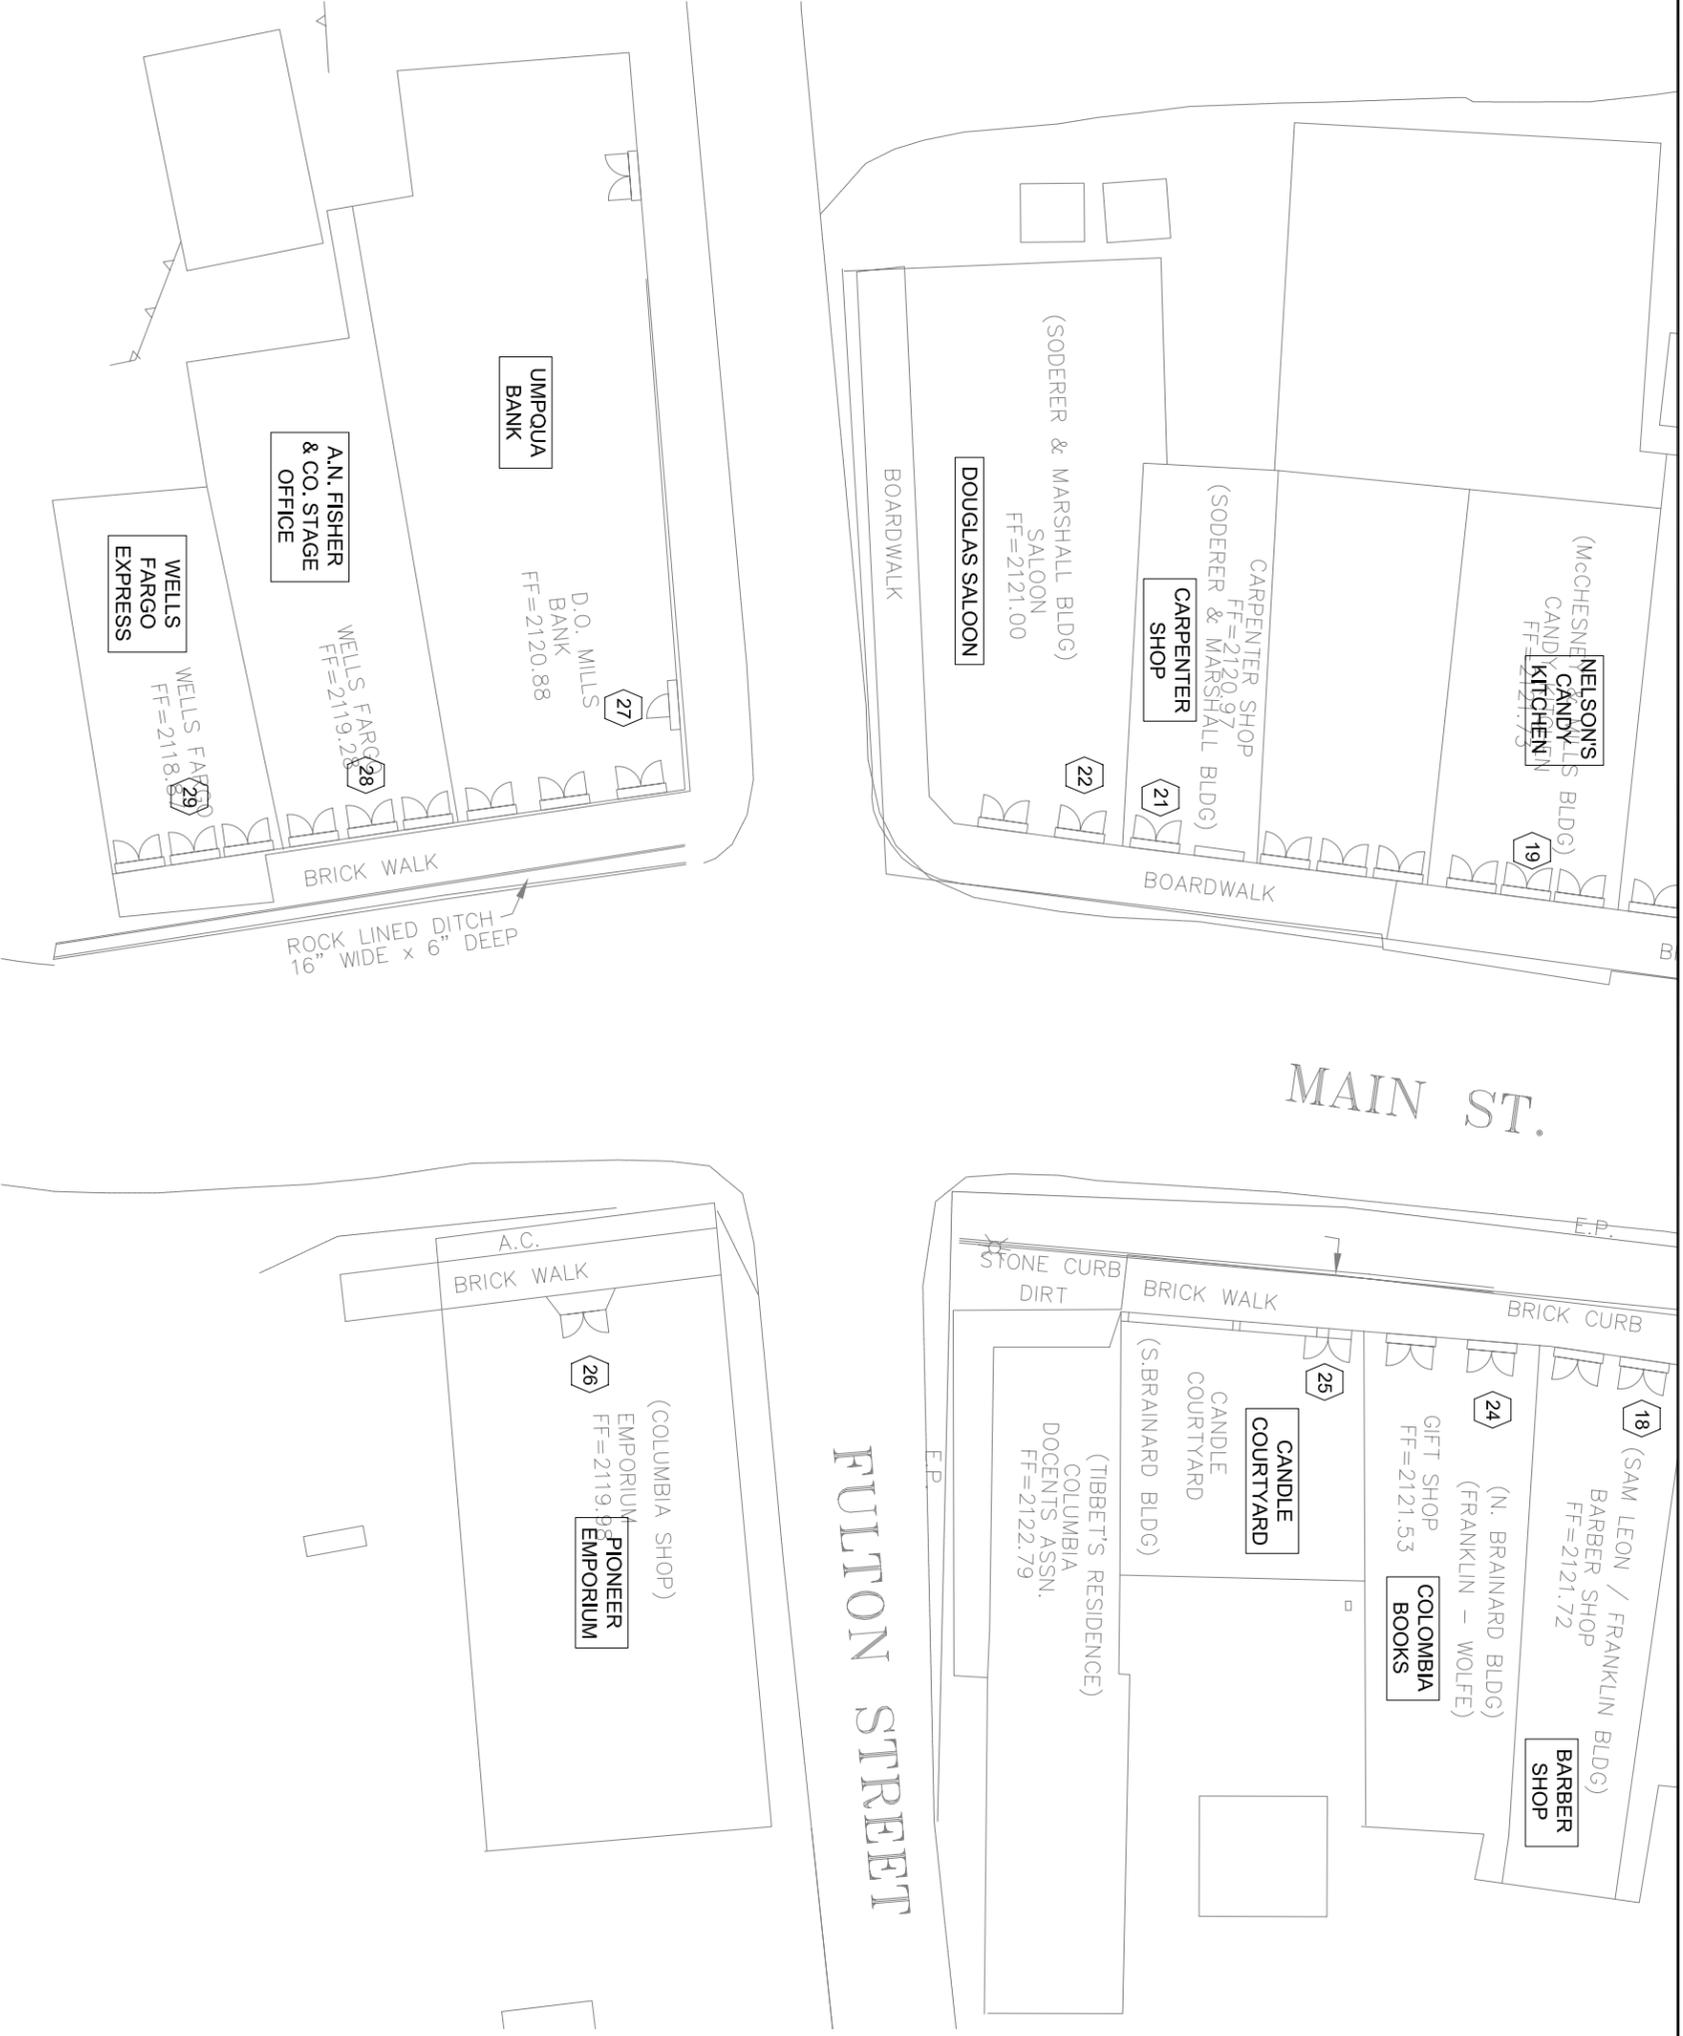

**1** ENTRY LOCATIONS 18, 19, 21, 22, 24, 25, 26, 27, 28, 29  
SCALE@22X34 1/51256" = 1'-0"



ACQUISITION & DEVELOPMENT DIVISION  
One Capitol Mall  
Sacramento, CA  
95814-4329

CALIFORNIA STATE FIRE MARSHAL-APPROVED  
Approval of this plan does not authorize or approve any omission of deviation from applicable regulations. Final approvals is subject to field inspection. One set of approved plans shall be available on the project site at all times.  
Reviewed by \_\_\_\_\_ Date \_\_\_\_\_  
DPR ACCESS COMPLIANCE REVIEW ACCESSIBILITY SECTION  
CERTIFICATION # \_\_\_\_\_  
Reviewed by \_\_\_\_\_ Date \_\_\_\_\_

DESIGNED: DESIGNER  
DRAWN: STAFF  
CHECKED: SUPERVISOR  
DATE: NOVEMBER 14, 2008

REVISIONS	DATE

COLUMBIA STATE HISTORIC PARK  
ADA MAIN STREET UPGRADES  
**ENTRY DOOR LOCATION PLAN**

DRAWING NO. 29957.048  
SHEET NO. A-5  
048 OF 61