



RESOURCES AGENCY OF CALIFORNIA  
DEPARTMENT OF PARKS AND RECREATION  
SOUTHERN SERVICE CENTER

APPROVED: \_\_\_\_\_ DATE: \_\_\_\_\_

SHEET TITLE:  
**CONSERVATION PLAN  
AREA #4  
POLO FIELD**

PROJECT SITE:  
**WILL ROGERS  
STATE  
HISTORIC PARK**

REVISIONS  
▲ XX/XX/XX


DESIGNED K. ADAMS  
DRAWN B. STEVENS  
CHECKED XXX

DATE 12/08/02  
SCALE AS SHOWN

PROJECT NO.  
915-559-01

PROJECT NO. 915-559-01

Z:\PROJECTS\AUTOCAD\

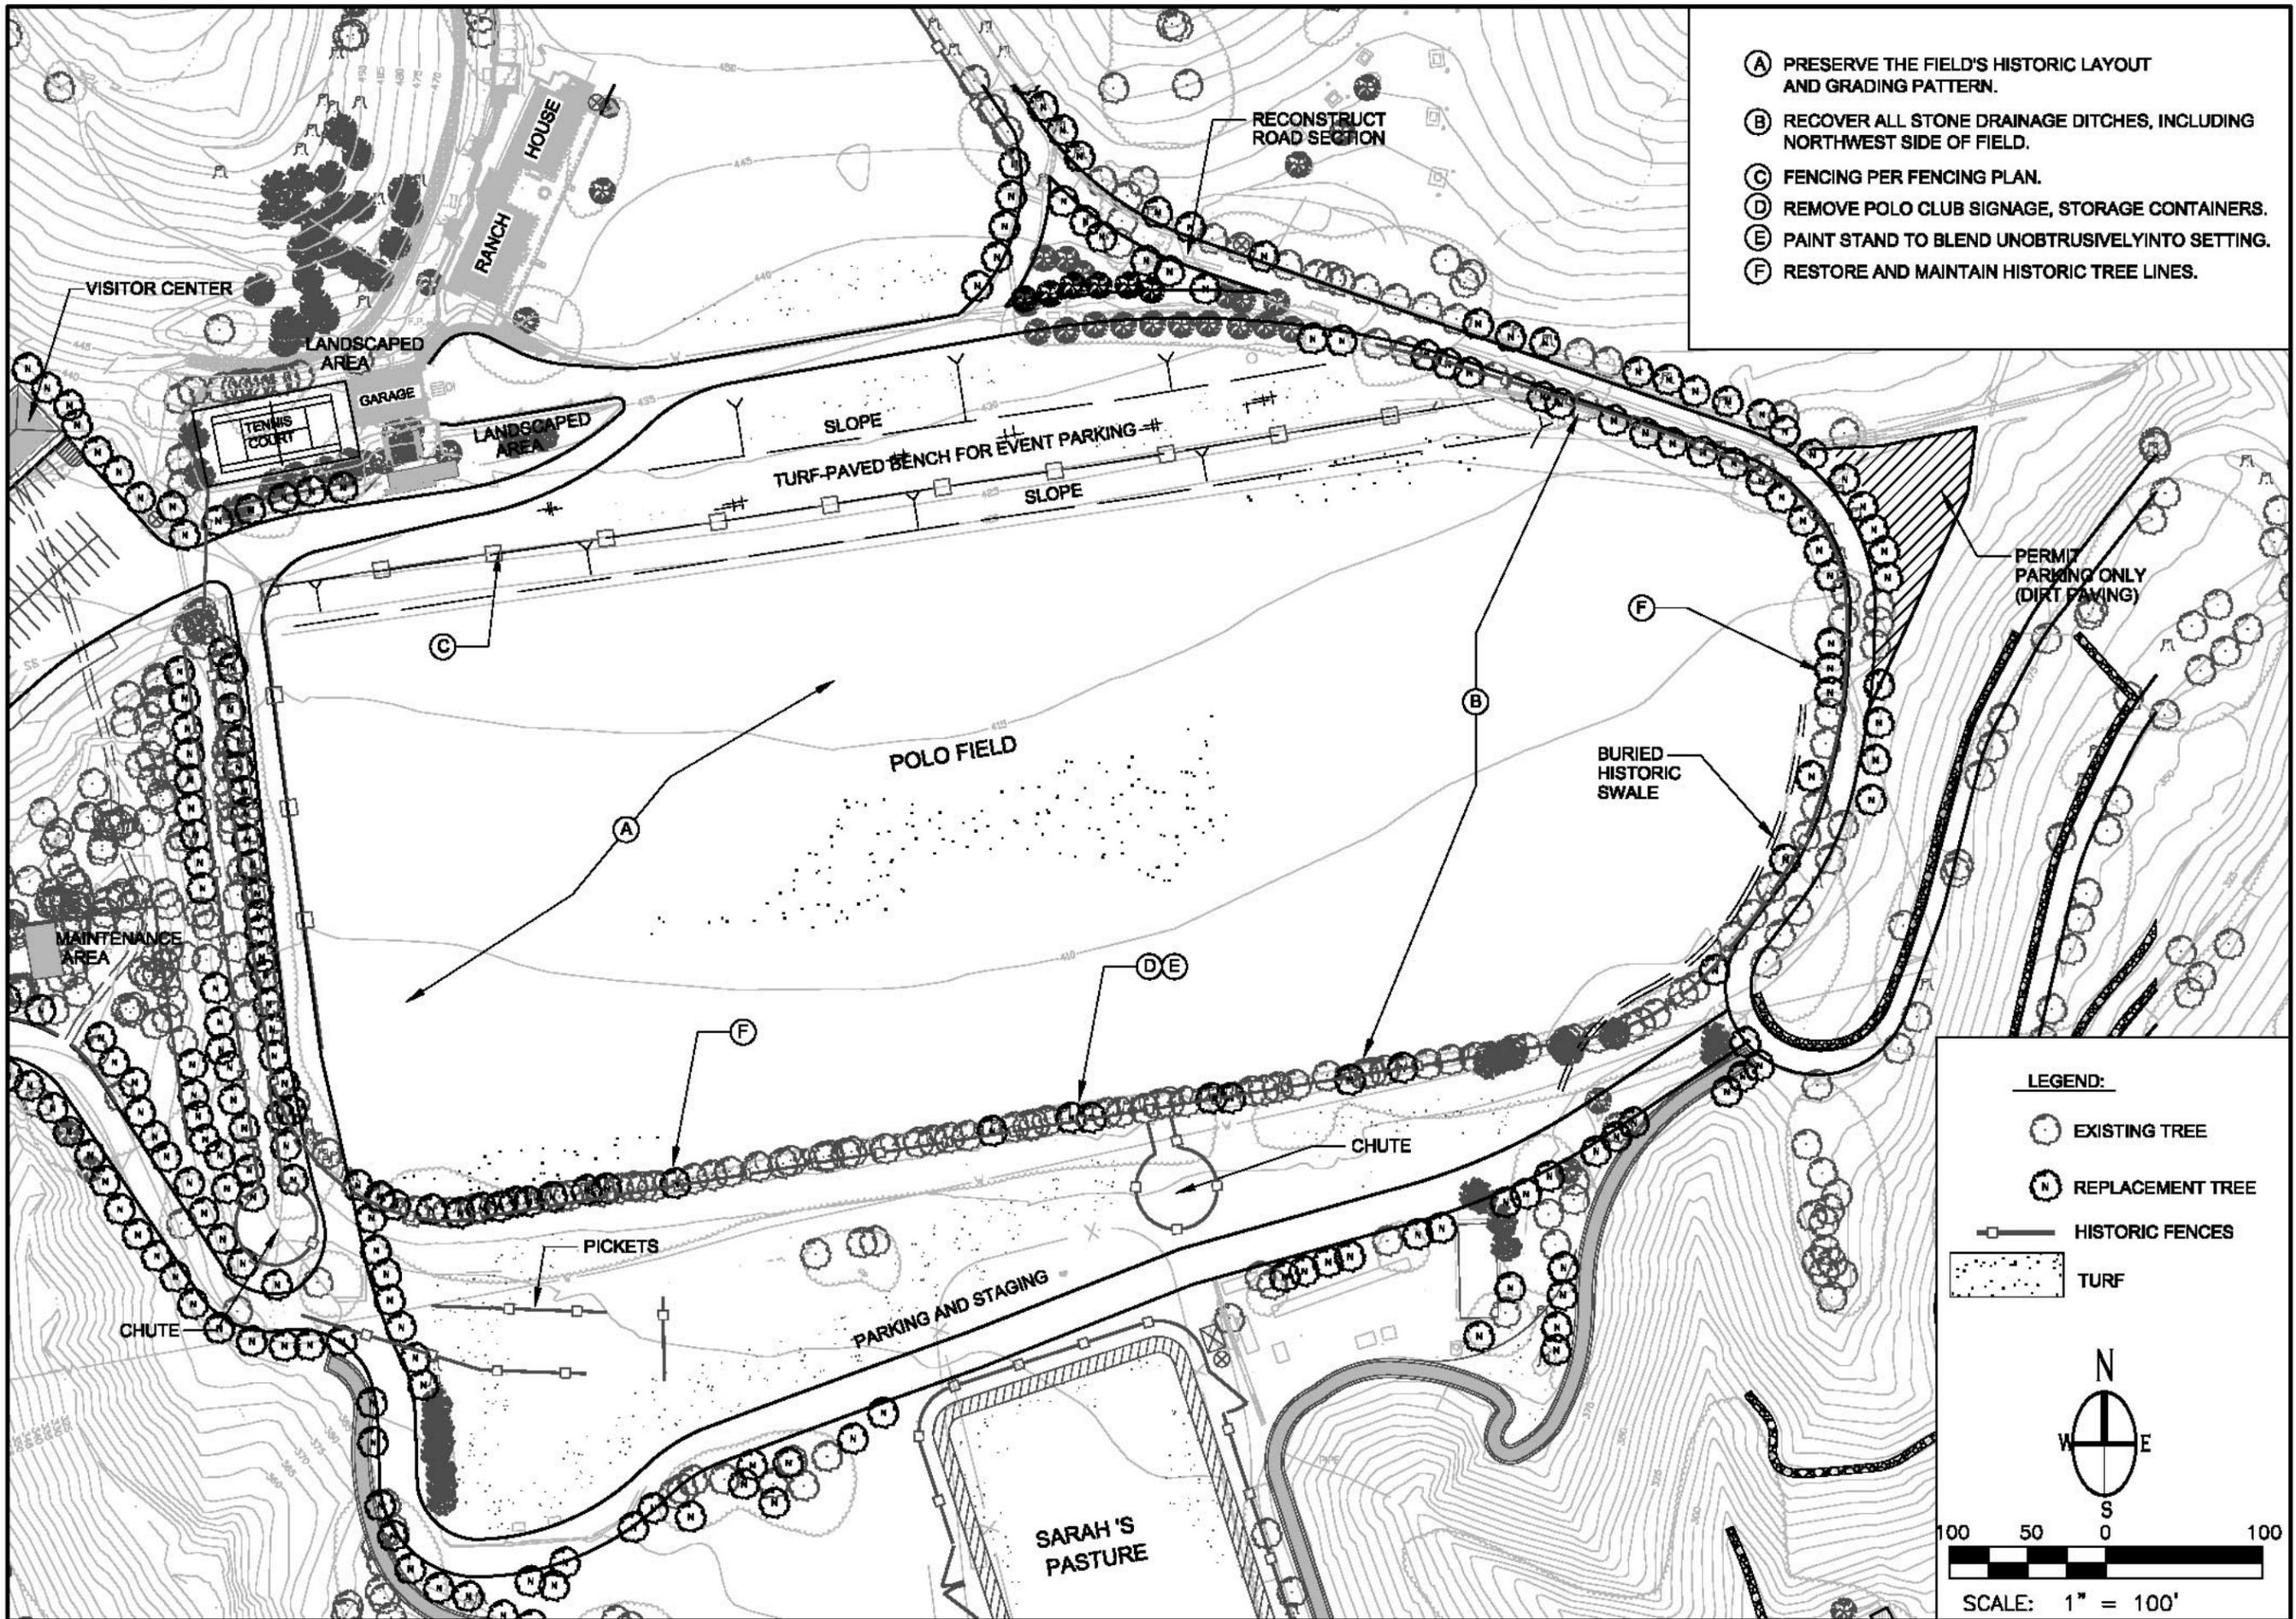

- (A) PRESERVE THE FIELD'S HISTORIC LAYOUT AND GRADING PATTERN.
- (B) RECOVER ALL STONE DRAINAGE DITCHES, INCLUDING NORTHWEST SIDE OF FIELD.
- (C) FENCING PER FENCING PLAN.
- (D) REMOVE POLO CLUB SIGNAGE, STORAGE CONTAINERS.
- (E) PAINT STAND TO BLEND UNOBTRUSIVELY INTO SETTING.
- (F) RESTORE AND MAINTAIN HISTORIC TREE LINES.

**LEGEND:**

- EXISTING TREE
- REPLACEMENT TREE
- HISTORIC FENCES
- TURF

**SCALE: 1" = 100'**

100 50 0 100

N  
E  
S