



RESOURCES AGENCY OF CALIFORNIA
DEPARTMENT OF PARKS AND RECREATION
SOUTHERN SERVICE CENTER

APPROVED: _____ DATE: _____

SHEET TITLE:
**CONSERVATION PLAN
AREA #7
PARK ADMINISTRATIVE
AREAS**

PROJECT SITE:
**WILL ROGERS
STATE
HISTORIC PARK**


REVISIONS
▲ XX/XX/XX

DESIGNED K. ADAMS
DRAWN B. STEVENS
CHECKED XXX

DATE 12/06/02
SCALE AS SHOWN

PROJECT NO.
915-559-01

Z:\PROJECTS\AUTOCAD\

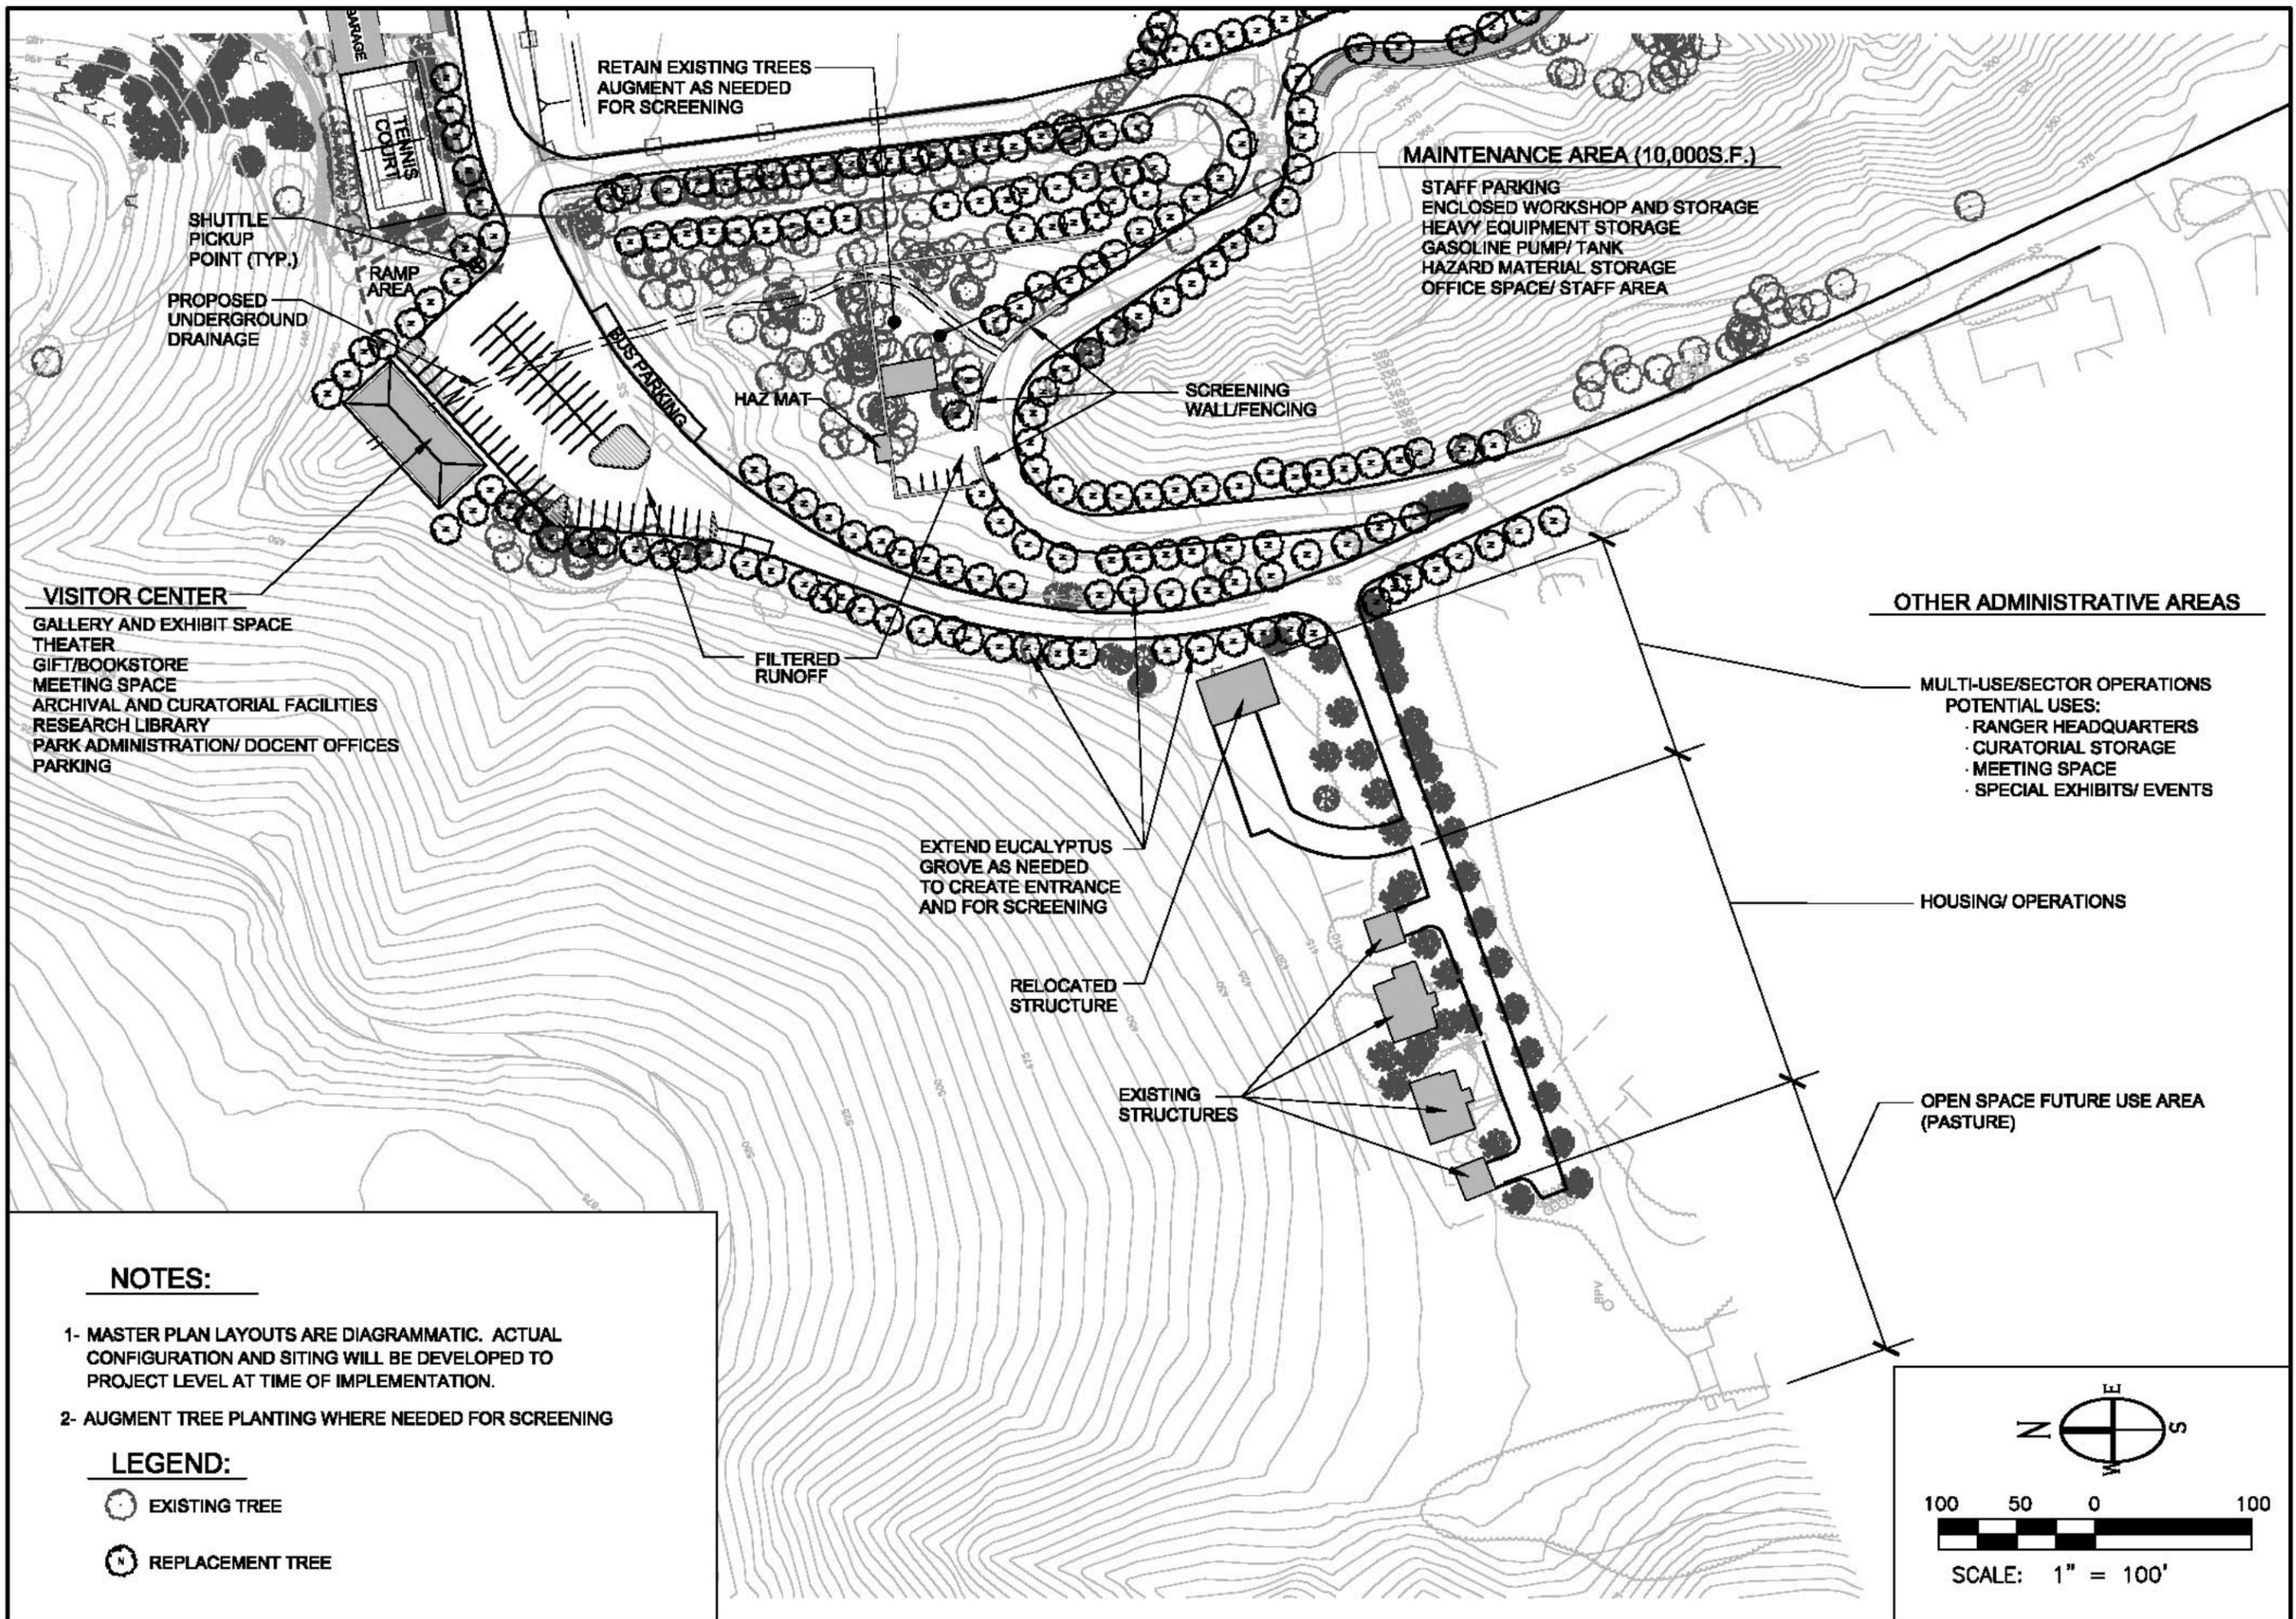

NOTES:

- 1- MASTER PLAN LAYOUTS ARE DIAGRAMMATIC. ACTUAL CONFIGURATION AND SITING WILL BE DEVELOPED TO PROJECT LEVEL AT TIME OF IMPLEMENTATION.
- 2- AUGMENT TREE PLANTING WHERE NEEDED FOR SCREENING

LEGEND:

- EXISTING TREE
- REPLACEMENT TREE

