


H:\Users\PATIA\055\237\cad\28132.dwg, 02/19/02 01:48:36 PM, M.L.

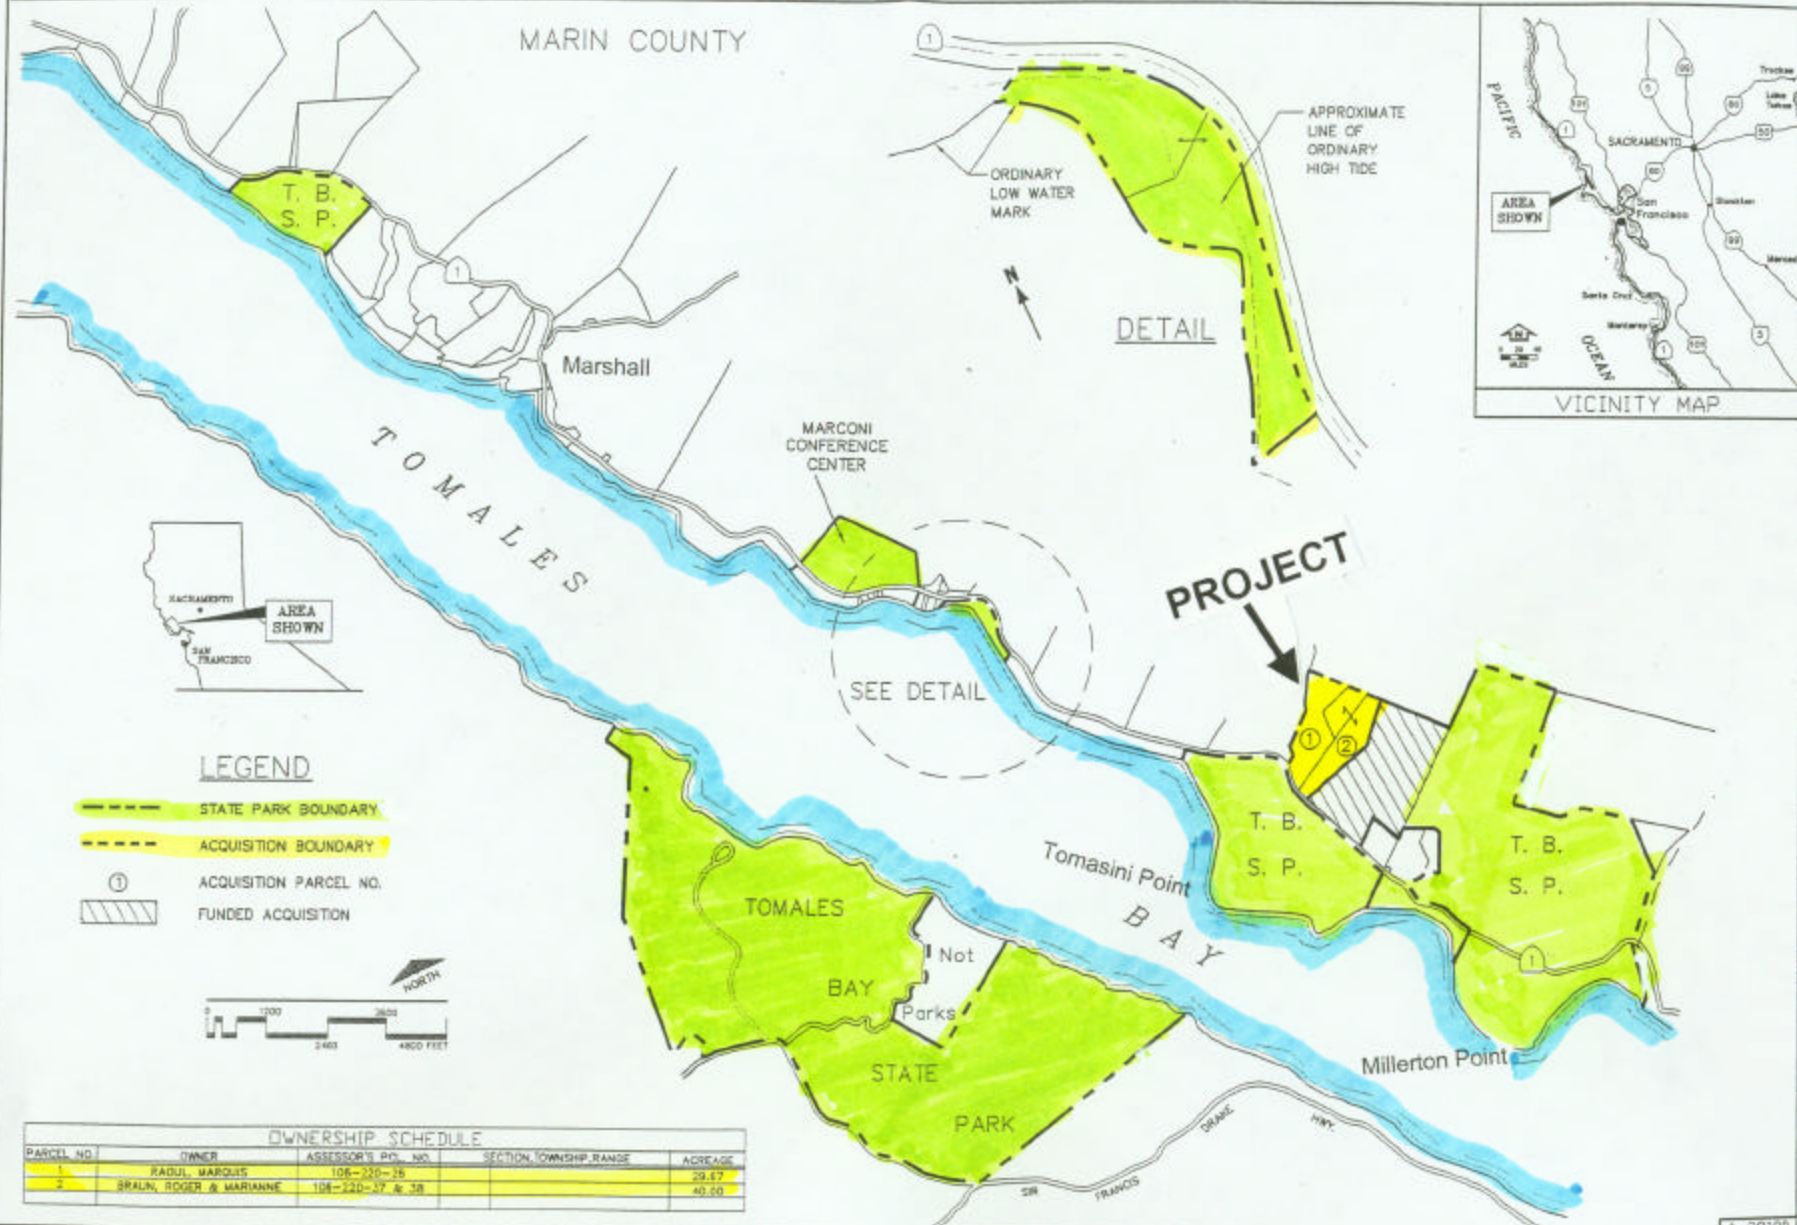

OWNERSHIP SCHEDULE				
PARCEL NO.	OWNER	ASSESSORS' P.P. NO.	SECTION TOWNSHIP RANGE	ACREAGE
1	RADUL MARQUIS	106-230-26		29.67
2	BRALIN, ROGER & MARIANNE	106-230-17 & 38		40.00



DATE	REVISION	BY	CHECKED	DATE	BY
RESOURCES AGENCY OF CALIFORNIA DEPARTMENT OF PARKS AND RECREATION					
APPROVED: <i>[Signature]</i> DATE: 2/02					
TOMALES BAY STATE PARK ACQUISITION PLAN MILLERTON POINT					
DRAWING NO.					
28132					
SHEET NO.					
1					
1					

A-39100