

# CALIFORNIA DEPARTMENT OF PARKS AND RECREATION

## SONOMA-MENDOCINO DISTRICT

# SONOMA COAST STATE PARK

# FEE COLLECTION STATIONS



SONOMA-MENDOCINO DISTRICT  
 25381 STEALHEAD BLVD  
 Duncan Mills, CA  
 95430



N  
 W E S  
 REGIONAL MAP



N  
 W E S  
 LOCATION MAP



TYPICAL FEE COLLECTION STATION PHOTOGRAPHS

- C1 COVER SHEET
- L1 BODEGA HEAD (EAST) PARKING
- L2 BODEGA HEAD (WEST) PARKING
- L3 SHELL BEACH PARKING
- L4 BLIND BEACH PARKING
- L5 GOAT ROCK SOUTH PARKING
- L6 GOAT ROCK NORTH PARKING
- L7 ARCHED ROCK PARKING
- L8 STUMP BEACH PARKING

SHEET INDEX

1

GENERAL NOTES

CALIFORNIA STATE FIRE MARSHAL-APPROVED  
 Approval of this plan does not authorize or approve any omission of deviation from applicable regulations. Final approval is subject to field inspection. One set of approved plans shall be available on the project site at all times.  
 Reviewed by \_\_\_\_\_ Date \_\_\_\_\_  
 DPR ACCESS COMPLIANCE REVIEW ACCESSIBILITY SECTION CERTIFICATION # \_\_\_\_\_  
 Reviewed by \_\_\_\_\_ Date \_\_\_\_\_  
 ACCESSIBILITY COMPLIANCE AND STATE FIRE MARSHAL SIGNED ORIGINALS FILED AT THE DEPARTMENT OF PARKS AND RECREATION, NORTHERN SERVICE CENTER

DESIGNED: G. SHANNON  
 DRAWN: SHANNON/SPANN  
 CHECKED: SHANNON/SPANN  
 DATE: 3/1/16

REVISIONS	
DATE	


SONOMA COAST STATE PARK  
 FEE COLLECTION STATIONS  
 COVER SHEET

DRAWING NO.  
 12345.XXX  
 SHEET NO.  
**C1**  
 XXX OF XXX




SONOMA-MENDOCINO DISTRICT  
 25381 STEELHEAD BLVD  
 Duncan Mills, CA 95430

### BODEGA HEAD EAST PARKING (DETAIL)

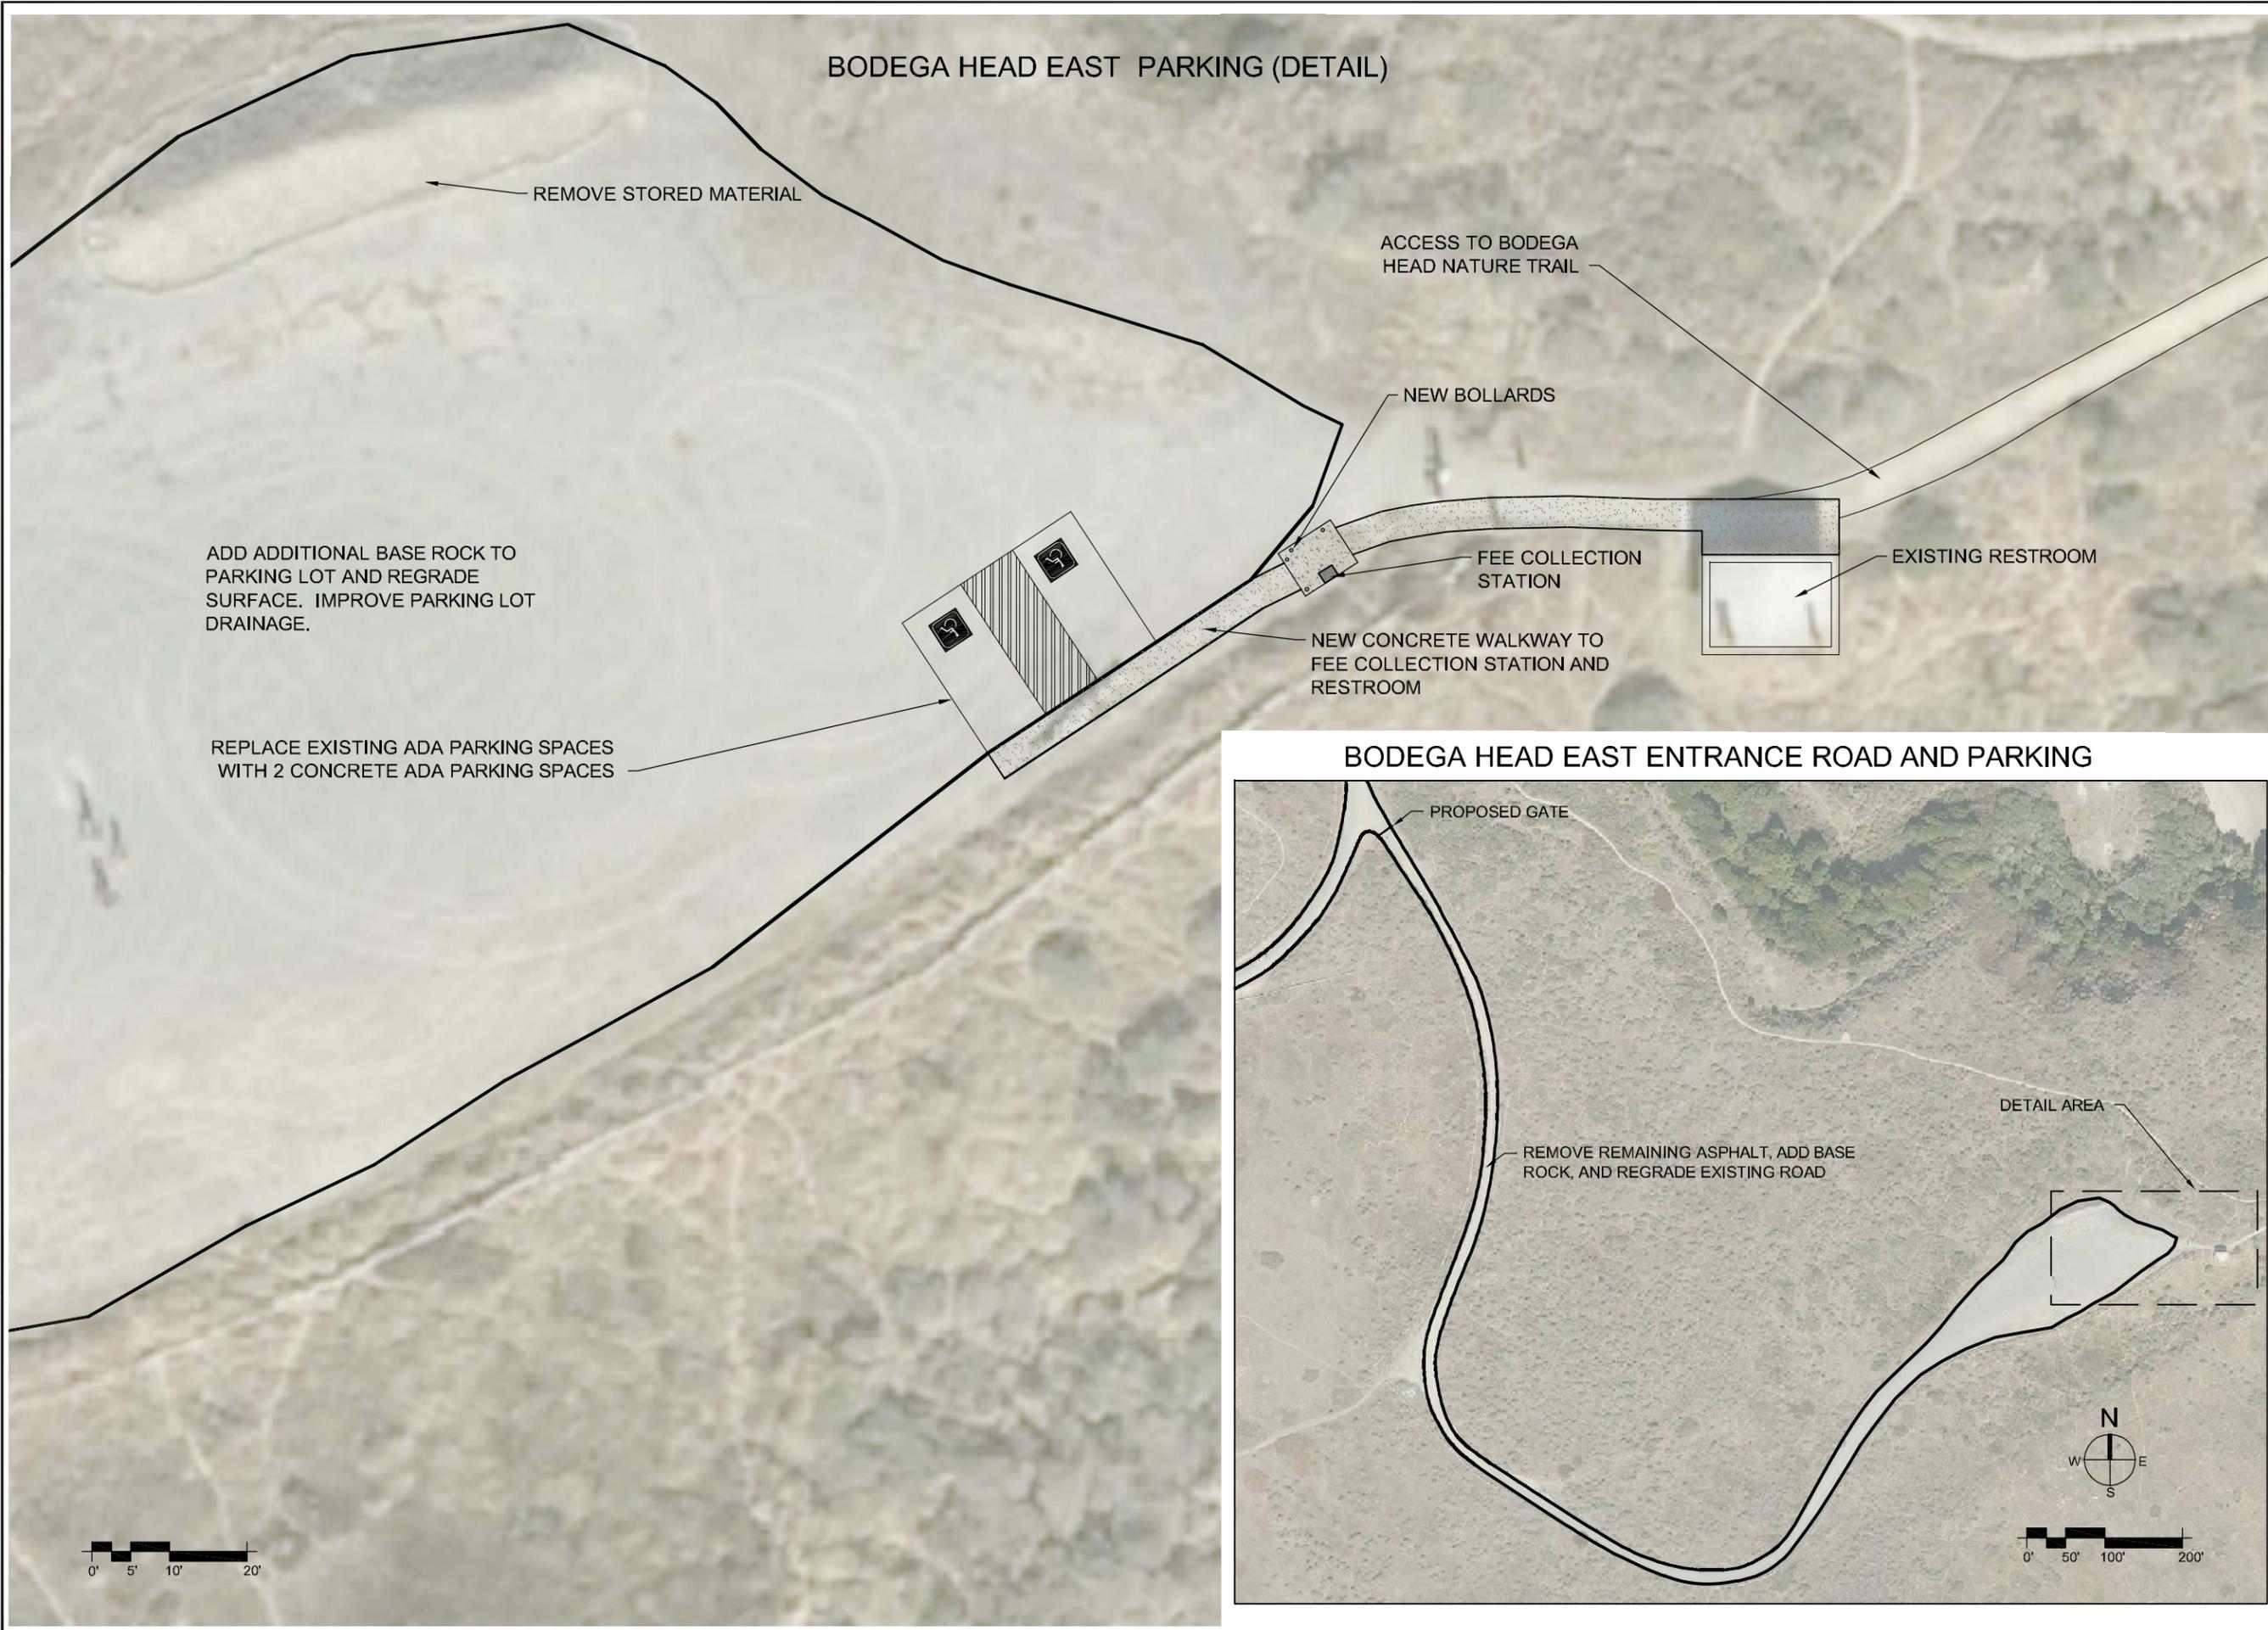

### BODEGA HEAD EAST ENTRANCE ROAD AND PARKING

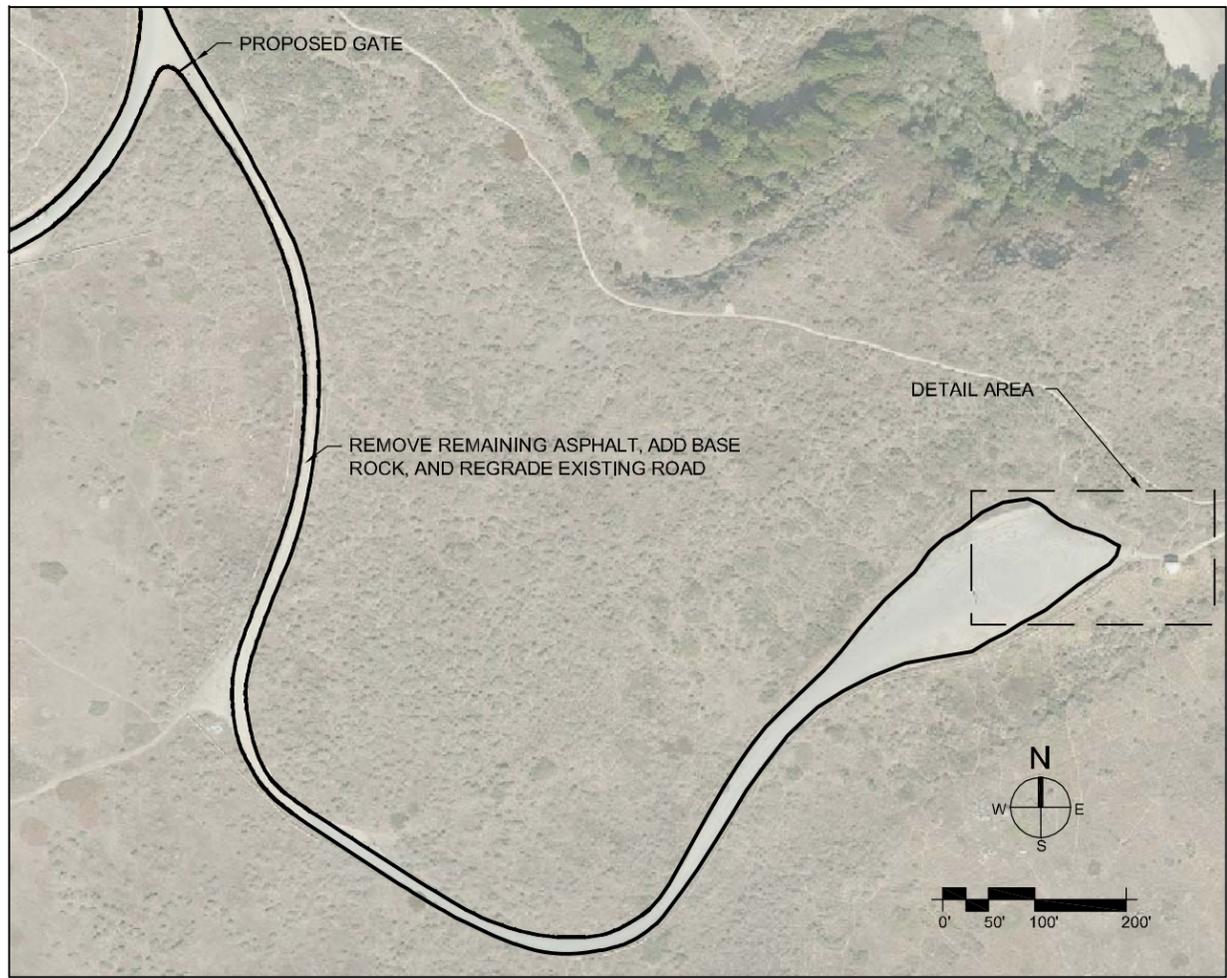

CALIFORNIA STATE FIRE MARSHAL-APPROVED

Approval of this plan does not authorize or approve any omission or deviation from applicable regulations. Final approval is subject to field inspection. One set of approved plans shall be available on the project site at all times.

Reviewed by \_\_\_\_\_ Date \_\_\_\_\_

DPR ACCESS COMPLIANCE REVIEW ACCESSIBILITY SECTION

CERTIFICATION # \_\_\_\_\_

Reviewed by \_\_\_\_\_ Date \_\_\_\_\_

ACCESSIBILITY COMPLIANCE AND STATE FIRE MARSHAL SIGNED ORIGINALS ARE ON FILE AT THE DEPARTMENT OF PARKS AND RECREATION NORTHERN SERVICE CENTER

DESIGNED: G. SHANNON  
 DRAWN: SHANNON/SPANN  
 CHECKED: SHANNON/SPANN  
 DATE: 3/1/16



REVISIONS	
NO.	DATE

SONOMA COAST STATE PARK  
 FEE COLLECTION STATIONS  
**BODEGA HEAD PARKING (EAST)**

DRAWING NO.  
 XXXXX.XXX

SHEET NO.  
**L-1**  
 X OF X

File: N:\Sonoma Mendocino Coast District\Russian River District\River Ranger\Drawings\Fee Station Base Map.dwg Layout: Bodega Head East Date: March 09 2016 12:42 pm User: jspann

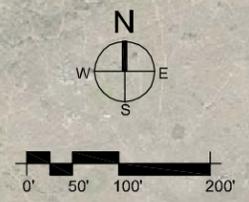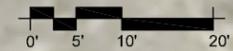



SONOMA-MENDOCINO DISTRICT  
25381 STEELHEAD BLVD  
Duncan Mills, CA  
95430

CALIFORNIA STATE FIRE MARSHAL-APPROVED  
Approval of this plan does not authorize or approve any omission or deviation from applicable regulations. Final approval is subject to field inspection. One set of approved plans shall be available on the project site at all times.  
Reviewed by \_\_\_\_\_ Date \_\_\_\_\_  
DPR ACCESS COMPLIANCE REVIEW ACCESSIBILITY SECTION  
CERTIFICATION # \_\_\_\_\_  
Reviewed by \_\_\_\_\_ Date \_\_\_\_\_  
ACCESSIBILITY COMPLIANCE AND STATE FIRE MARSHAL SIGNED ORIGINALS ARE ON FILE AT THE DEPARTMENT OF PARKS AND RECREATION, NORTHERN SERVICE CENTER


DESIGNED: G. SHANNON  
DRAWN: SHANNON/SPANN  
CHECKED: SHANNON/SPANN  
DATE: 3/1/16

REVISIONS	
NO.	DATE

SONOMA COAST STATE PARK  
FEE COLLECTION STATIONS  
**BODEGA HEAD PARKING (WEST)**

DRAWING NO.  
XXXXX.XXX


SHEET NO.  
**L-2**  
X OF X

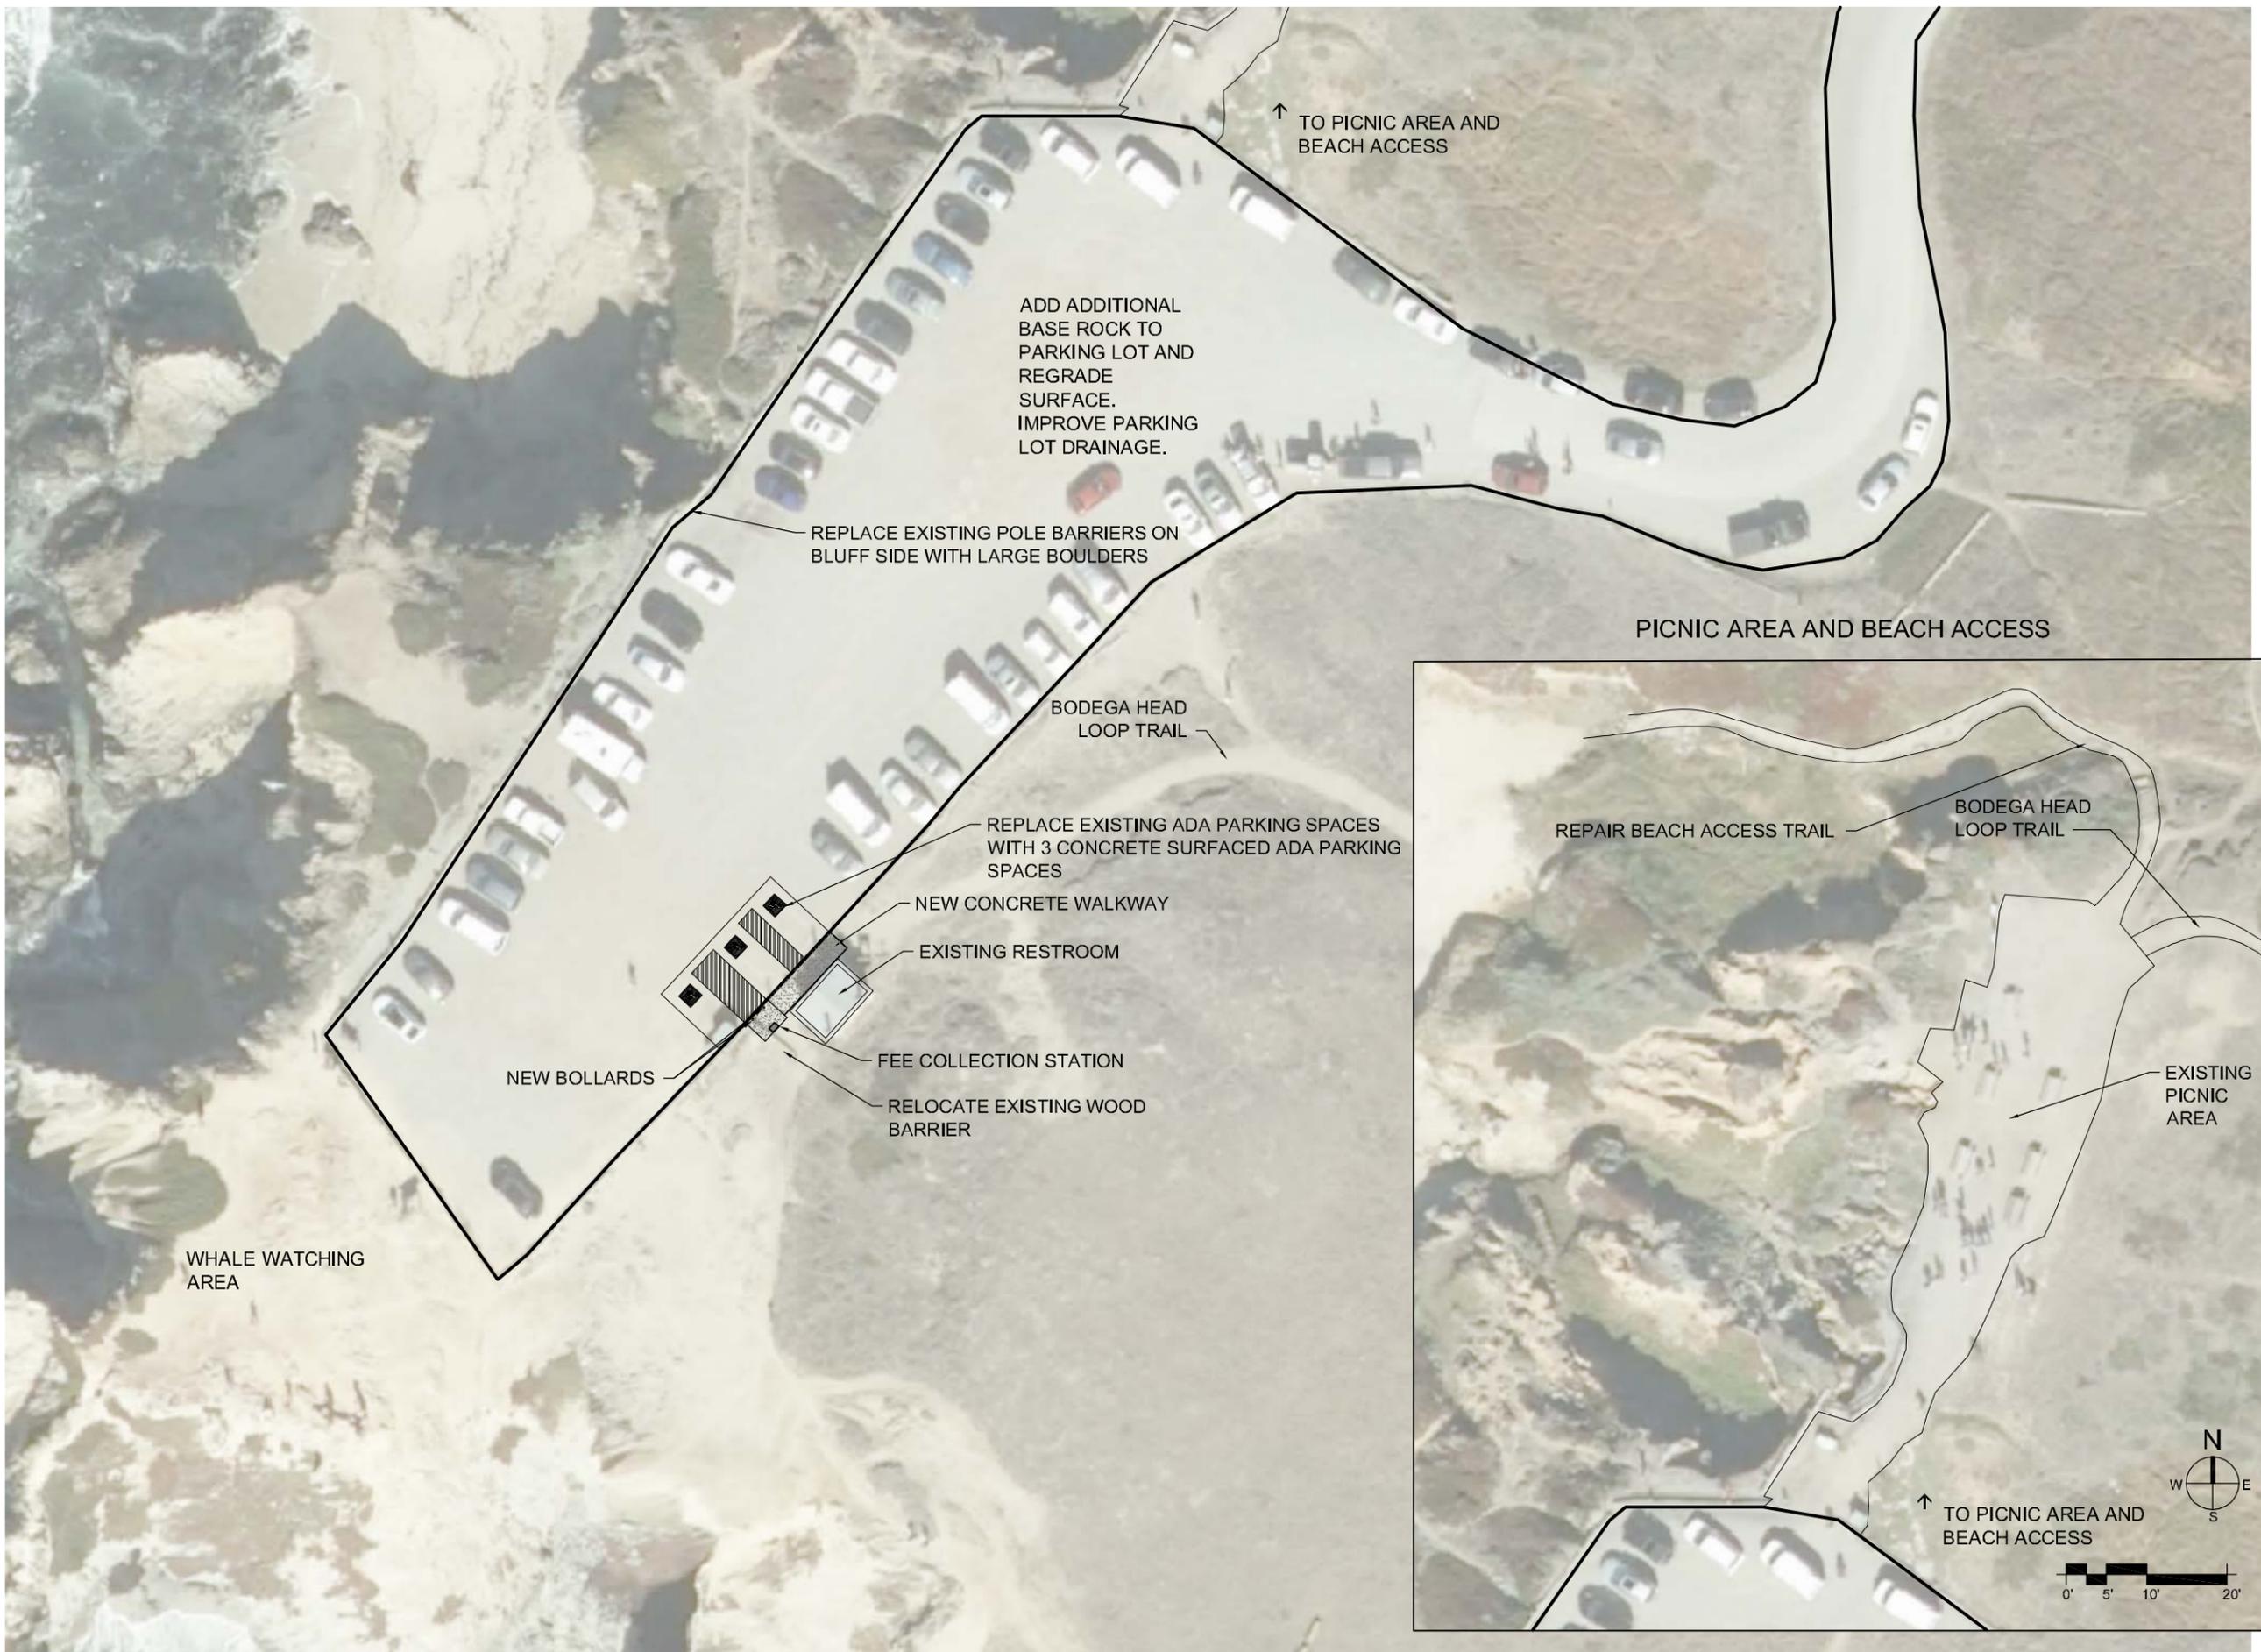

File: N:\Sonoma Mendocino Coast District\Russian River District\Station Ranger\Append\Map\AutoCad\Sheet\Site\Drawings\Fee Station Base Map.dwg Layout: Bodega Head West Date: March 09 2016 - 2:43 pm User: jspann



SONOMA-MENDOCINO DISTRICT  
 25381 STEELHEAD BLVD  
 Duncan Mills, CA 95430

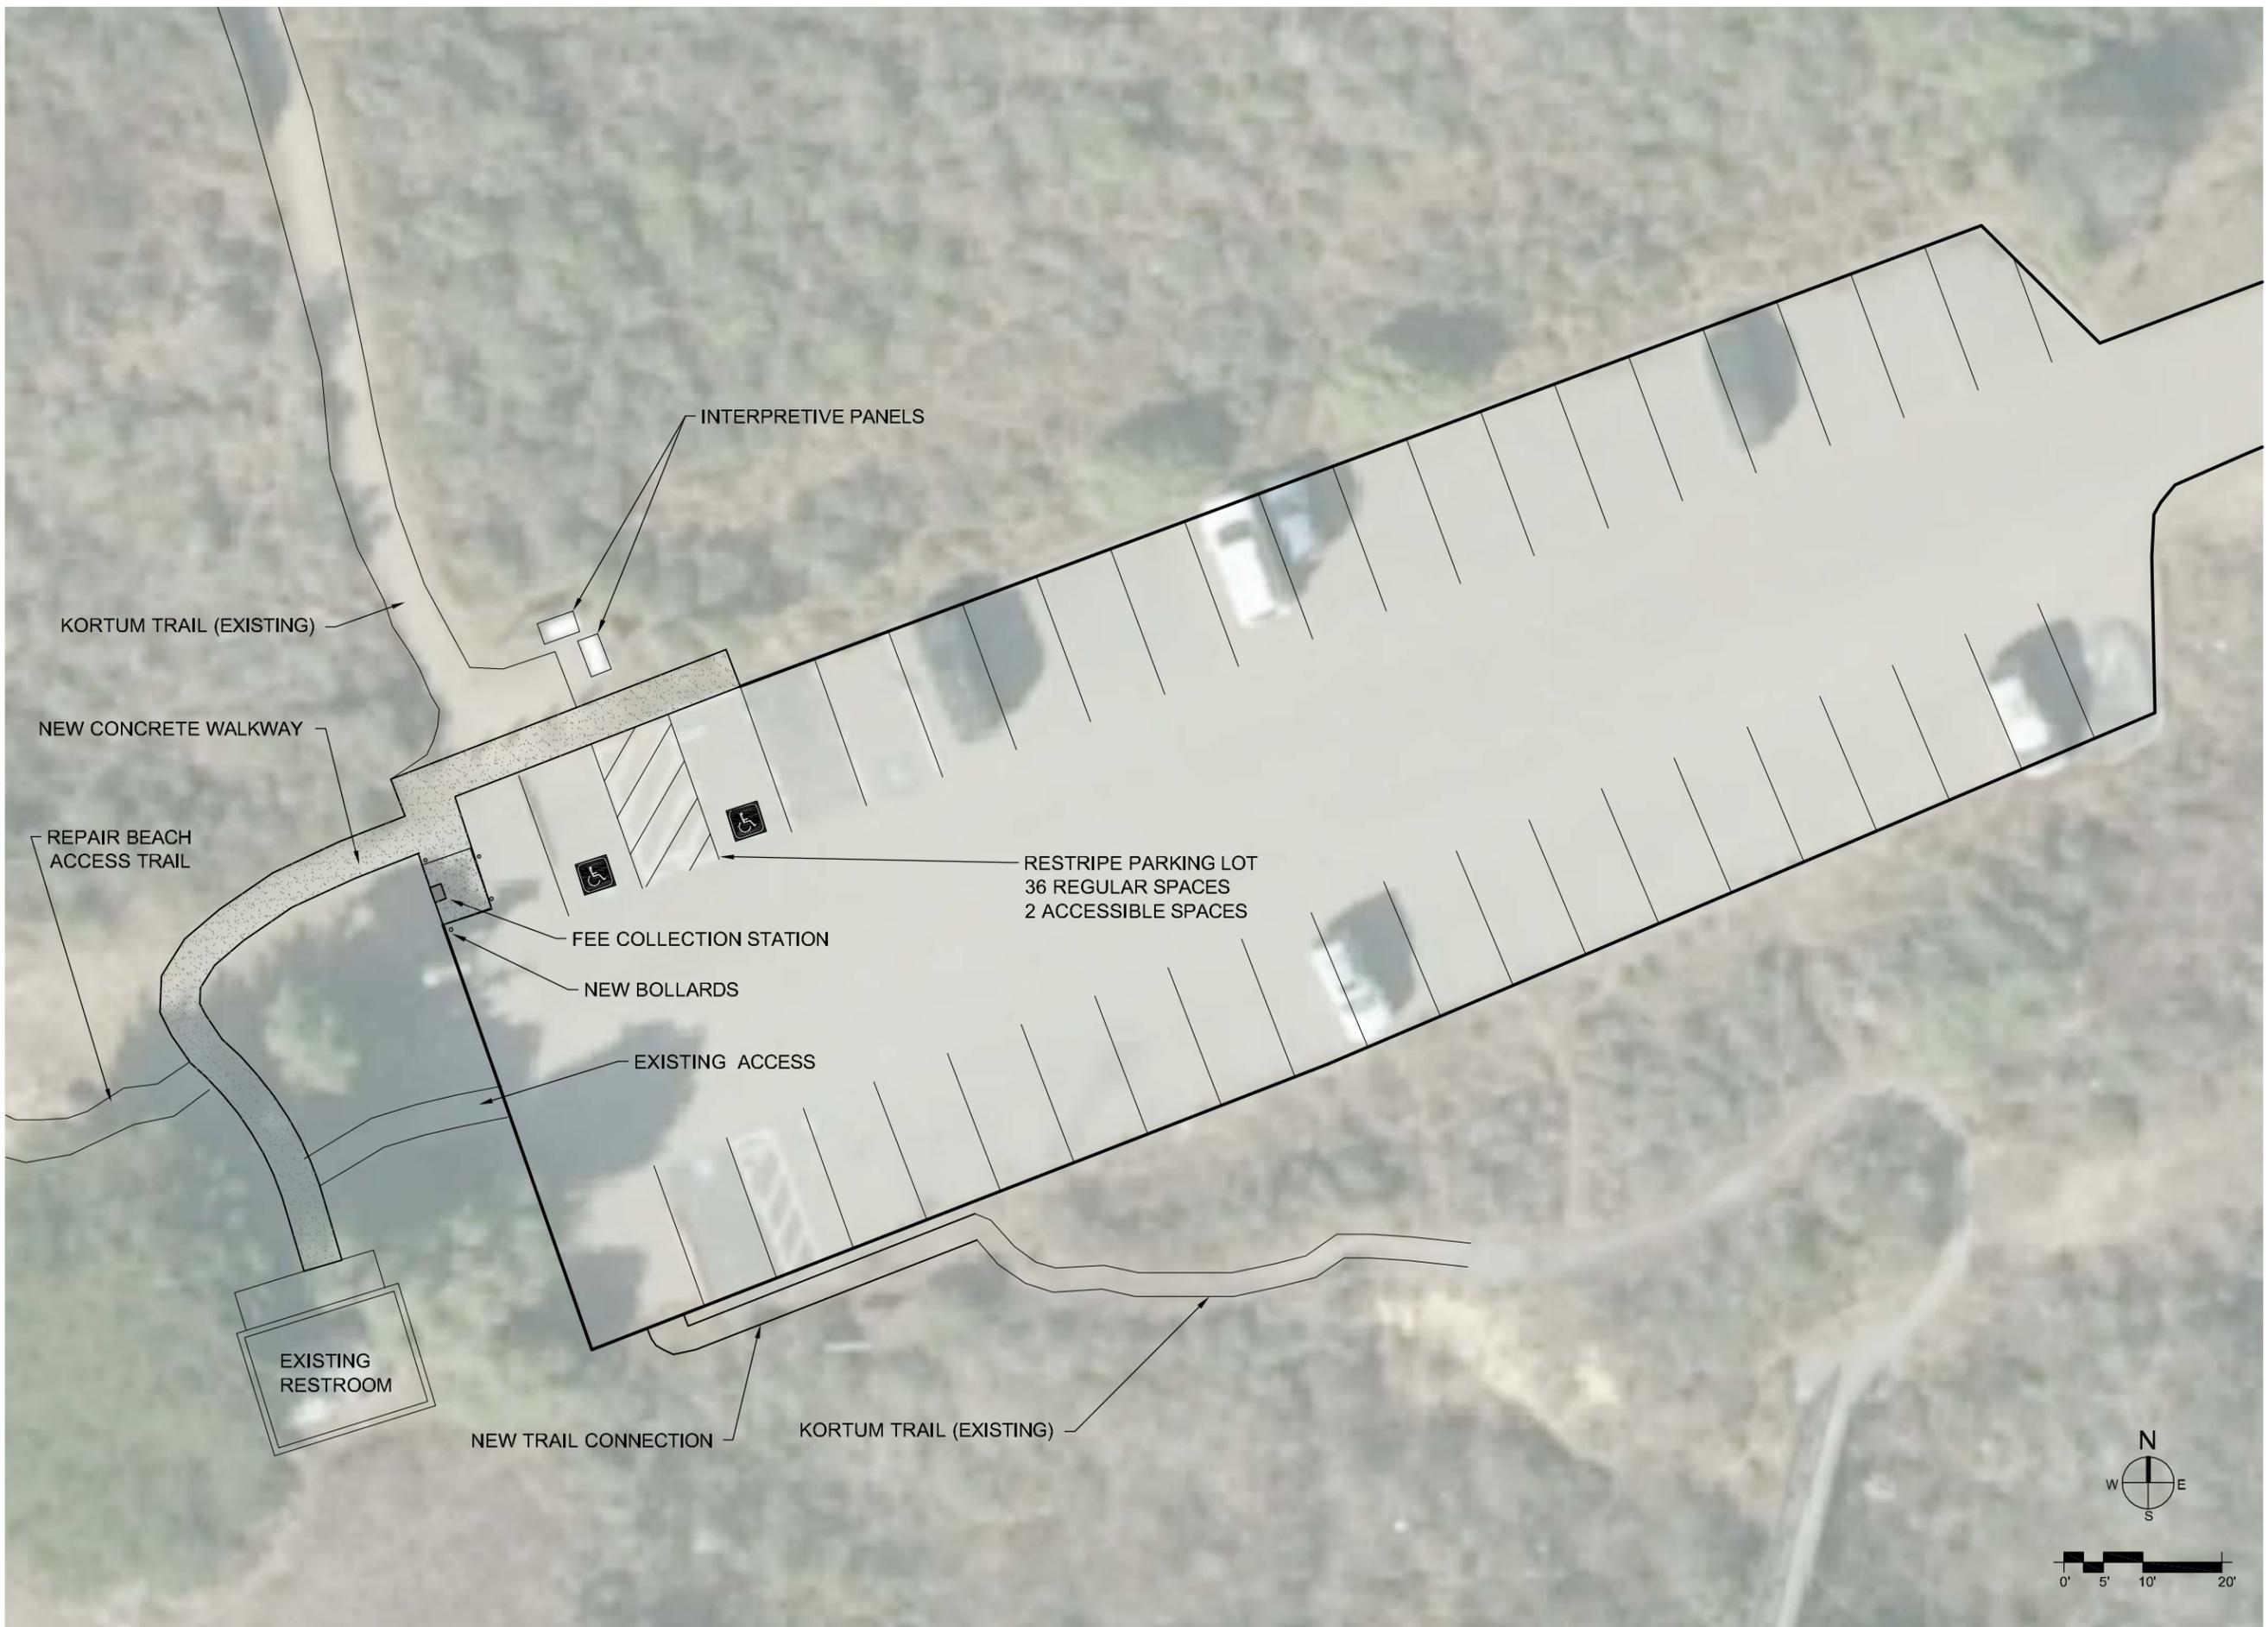

File: N:\Sonoma Mendocino Coast District\Russian River District\Shell Beach\Shell Beach Fee Station Base Map.dwg Layout: Shell Beach Date: March 09 2016 - 12:44 pm User: jspann



CALIFORNIA STATE FIRE MARSHAL-APPROVED  
 Approval of this plan does not authorize or approve any omission or deviation from applicable regulations. Final approval is subject to field inspection. One set of approved plans shall be available on the project site at all times.


Reviewed by \_\_\_\_\_ Date \_\_\_\_\_  
 DPR ACCESS COMPLIANCE REVIEW  
 ACCESSIBILITY SECTION  
 CERTIFICATION # \_\_\_\_\_

Reviewed by \_\_\_\_\_ Date \_\_\_\_\_  
 ACCESSIBILITY COMPLIANCE AND STATE FIRE MARSHAL SIGNED ORIGINALS ARE ON FILE AT THE DEPARTMENT OF PARKS AND RECREATION, NORTHERN SERVICE CENTER

DESIGNED: G. SHANNON  
 DRAWN: SHANNON/SPANN  
 CHECKED: SHANNON/SPANN  
 DATE: 3/1/16

REVISIONS	
NO.	DATE

SONOMA COAST STATE PARK  
 FEE COLLECTION STATIONS  
**SHELL BEACH PARKING**

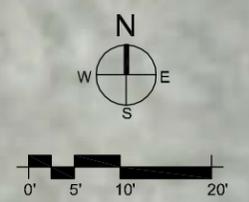




DRAWING NO.  
 XXXXX.XXX

SHEET NO.  
**L-3**  
 X OF X



SONOMA-MENDOCINO DISTRICT  
 25381 STEELHEAD BLVD  
 Duncan Mills, CA  
 95430

File: N:\Sonoma Mendocino Coast District\Russian River District\Station Ranger Approval\Map\Blind Beach Station Base Map.dwg Layout: Blind Beach Date: March 09 2016 - 12:46 pm User: jspann

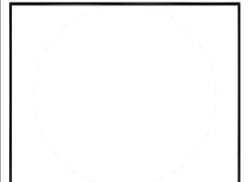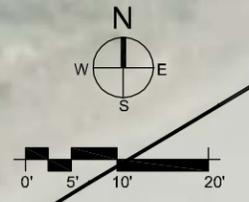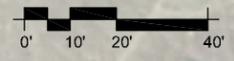

CALIFORNIA STATE FIRE MARSHAL-APPROVED  
 Approval of this plan does not authorize or approve any omission or deviation from applicable regulations. Final approval is subject to field inspection. One set of approved plans shall be available on the project site at all times.  
 Reviewed by \_\_\_\_\_ Date \_\_\_\_\_

DPR ACCESS COMPLIANCE REVIEW  
 ACCESSIBILITY SECTION  
 CERTIFICATION # \_\_\_\_\_  
 Reviewed by \_\_\_\_\_ Date \_\_\_\_\_

ACCESSIBILITY COMPLIANCE AND STATE FIRE MARSHAL SIGNED ORIGINALS ARE ON FILE AT THE DEPARTMENT OF PARKS AND RECREATION NORTHERN SERVICE CENTER

DESIGNED: G. SHANNON  
 DRAWN: SHANNON/SPANN  
 CHECKED: SHANNON/SPANN  
 DATE: 3/1/16

REVISIONS	
DATE	

SONOMA COAST STATE PARK  
 FEE COLLECTION STATIONS  
**BLIND BEACH PARKING**

DRAWING NO.  
 XXXXX.XXX

SHEET NO.  
**L-4**  
 X OF X

File: N:\Sonoma Mendocino Coast District\Russian River District\ Ranger Approval\Map\AutoCad Sheet Set\Drawings\Fee Station Base Map.dwg Layout: Goat Rock South Date: March 09 2016 - 12:49 pm User: jspann



SONOMA-MENDOCINO DISTRICT  
 25381 STEELHEAD BLVD  
 Duncan Mills, CA 95430

CALIFORNIA STATE FIRE MARSHAL-APPROVED  
 Approval of this plan does not authorize or approve any omission or deviation from applicable regulations. Final approval is subject to field inspection. One set of approved plans shall be available on the project site at all times.  
 Reviewed by \_\_\_\_\_ Date \_\_\_\_\_

DPR ACCESS COMPLIANCE REVIEW ACCESSIBILITY SECTION  
 CERTIFICATION # \_\_\_\_\_  
 Reviewed by \_\_\_\_\_ Date \_\_\_\_\_

ACCESSIBILITY COMPLIANCE AND STATE FIRE MARSHAL SIGNED ORIGINALS ARE ON FILE AT THE DEPARTMENT OF PARKS AND RECREATION NORTHERN SERVICE CENTER

DESIGNED: G. SHANNON  
 DRAWN: SHANNON/SPANN  
 CHECKED: SHANNON/SPANN  
 DATE: 3/1/16

REVISIONS	
NO.	DATE


SONOMA COAST STATE PARK  
 FEE COLLECTION STATIONS  
**GOAT ROCK SOUTH PARKING**

DRAWING NO. XXXXX.XXX

SHEET NO. **L-5**  
 X OF X



SONOMA-MENDOCINO DISTRICT  
 25381 STEELHEAD BLVD  
 Duncan Mills, CA 95430

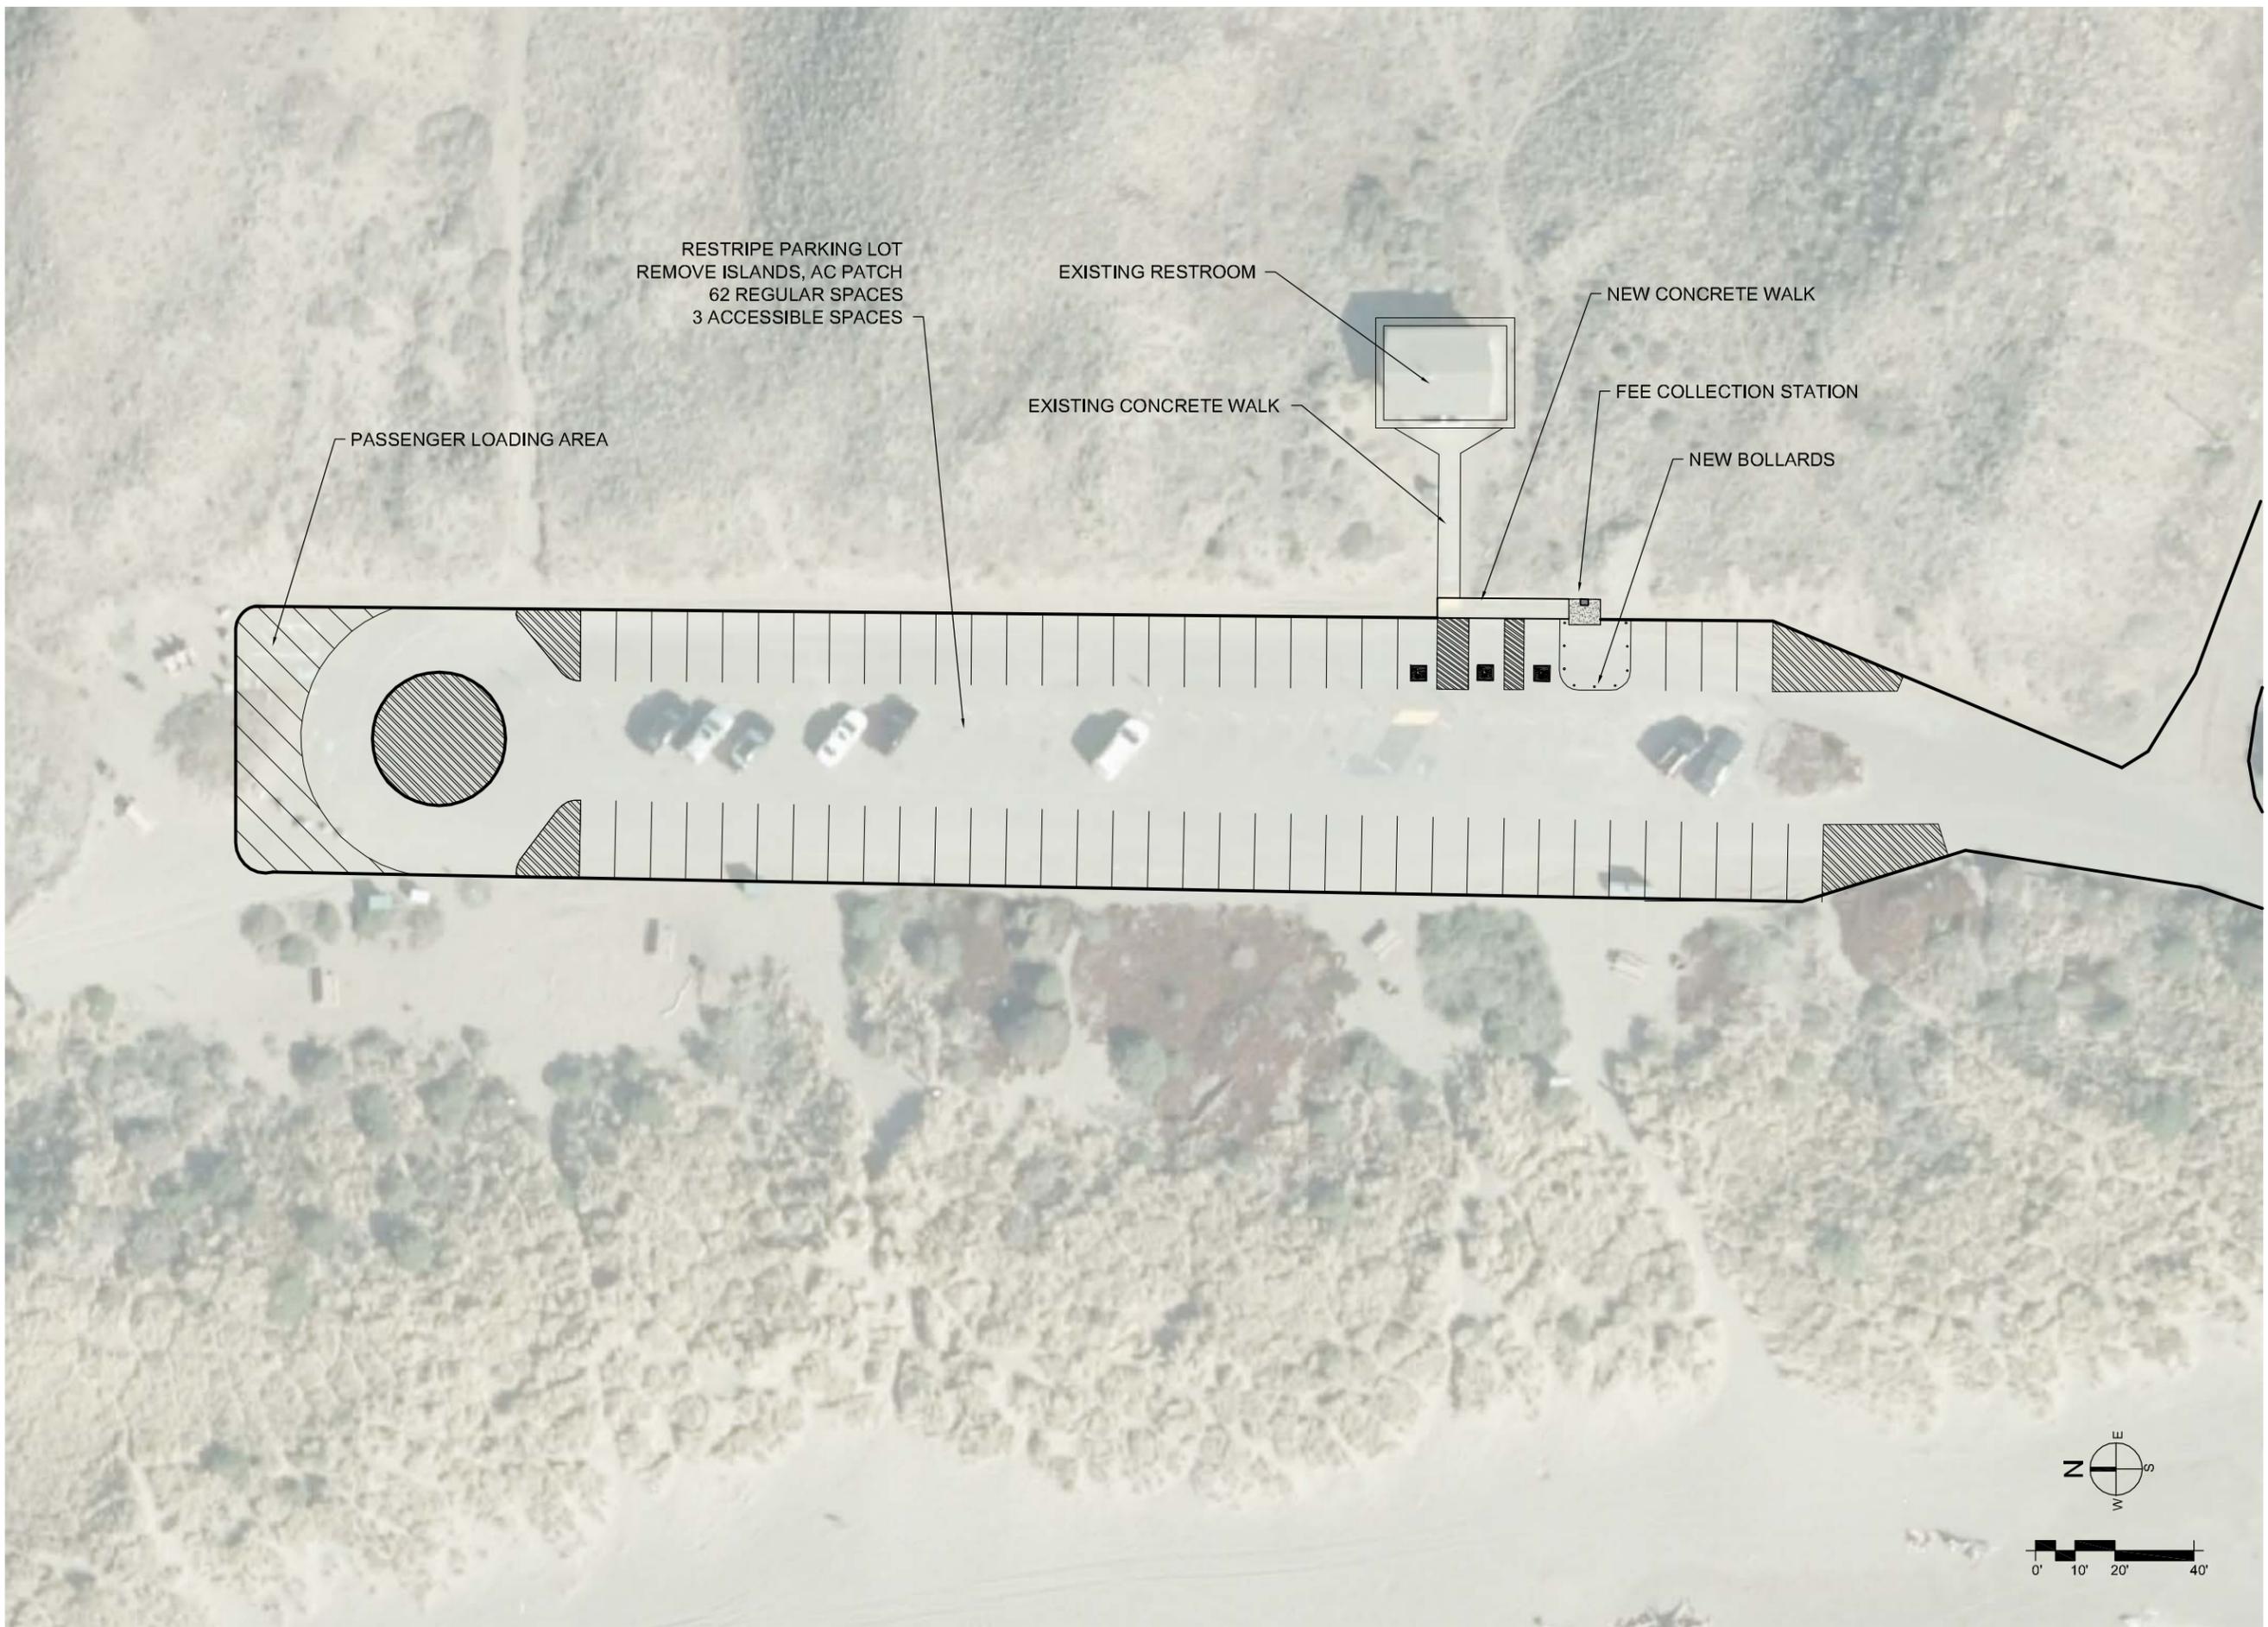

CALIFORNIA STATE FIRE MARSHAL-APPROVED  
 Approval of this plan does not authorize or approve any omission or deviation from applicable regulations. Final approval is subject to field inspection. One set of approved plans shall be available on the project site at all times.

Reviewed by \_\_\_\_\_ Date \_\_\_\_\_

DPR ACCESS COMPLIANCE REVIEW  
 ACCESSIBILITY SECTION  
 CERTIFICATION # \_\_\_\_\_

Reviewed by \_\_\_\_\_ Date \_\_\_\_\_

ACCESSIBILITY COMPLIANCE AND STATE FIRE MARSHAL SIGNED ORIGINALS ARE ON FILE AT THE DEPARTMENT OF PARKS AND RECREATION NORTHERN SERVICE CENTER

DESIGNED: G. SHANNON  
 DRAWN: SHANNON/SPANN  
 CHECKED: SHANNON/SPANN  
 DATE: 3/1/16

REVISIONS	
NO.	DATE

SONOMA COAST STATE PARK  
 FEE COLLECTION STATIONS  
**GOAT ROCK NORTH PARKING**

DRAWING NO.  
 XXXXX.XXX

SHEET NO.  
**L-6**  
 X OF X

File: N:\Sonoma Mendocino Coast District\Russian River District\North Ranger Appraisal\Map\Map\AutoCad Sheet\SiteDrawings\Fee Station Base Map.dwg Layout: Goat Rock North Date: March 09 2016 - 7:25:00 pm User:jspann

File: N:\Sonoma Mendocino Coast District\Russian River District\ Ranger Appraisal\Maping\AutoCad Sheet: Site Drawings\Fee Station Base Map.dwg Layout: Arched Rock Date: March 09 2016 - 12:51 pm User: jspann



SONOMA-MENDOCINO  
DISTRICT  
25381 STEELHEAD BLVD  
Duncan Mills, CA  
95430



CALIFORNIA STATE FIRE MARSHAL-APPROVED  
Approval of this plan does not authorize or approve any omission or deviation from applicable regulations. Final approval is subject to field inspection. One set of approved plans shall be available on the project site at all times.  
Reviewed by \_\_\_\_\_ Date \_\_\_\_\_

DPR ACCESS COMPLIANCE REVIEW  
ACCESSIBILITY SECTION  
CERTIFICATION # \_\_\_\_\_  
Reviewed by \_\_\_\_\_ Date \_\_\_\_\_

ACCESSIBILITY COMPLIANCE AND STATE FIRE MARSHAL SIGNED ORIGINALS ARE ON FILE AT THE DEPARTMENT OF PARKS AND RECREATION NORTHERN SERVICE CENTER

DESIGNED: G. SHANNON  
DRAWN: SHANNON/SPANN  
CHECKED: SHANNON/SPANN  
DATE: 3/1/16

REVISIONS	
DATE	


SONOMA COAST STATE PARK  
FEE COLLECTION STATIONS  
**ARCHED ROCK PARKING**

DRAWING NO.  
XXXXX.XXX

SHEET NO.  
**L-7**  
X OF X



SONOMA-MENDOCINO DISTRICT  
 25381 STEELHEAD BLVD  
 Duncan Mills, CA 95430

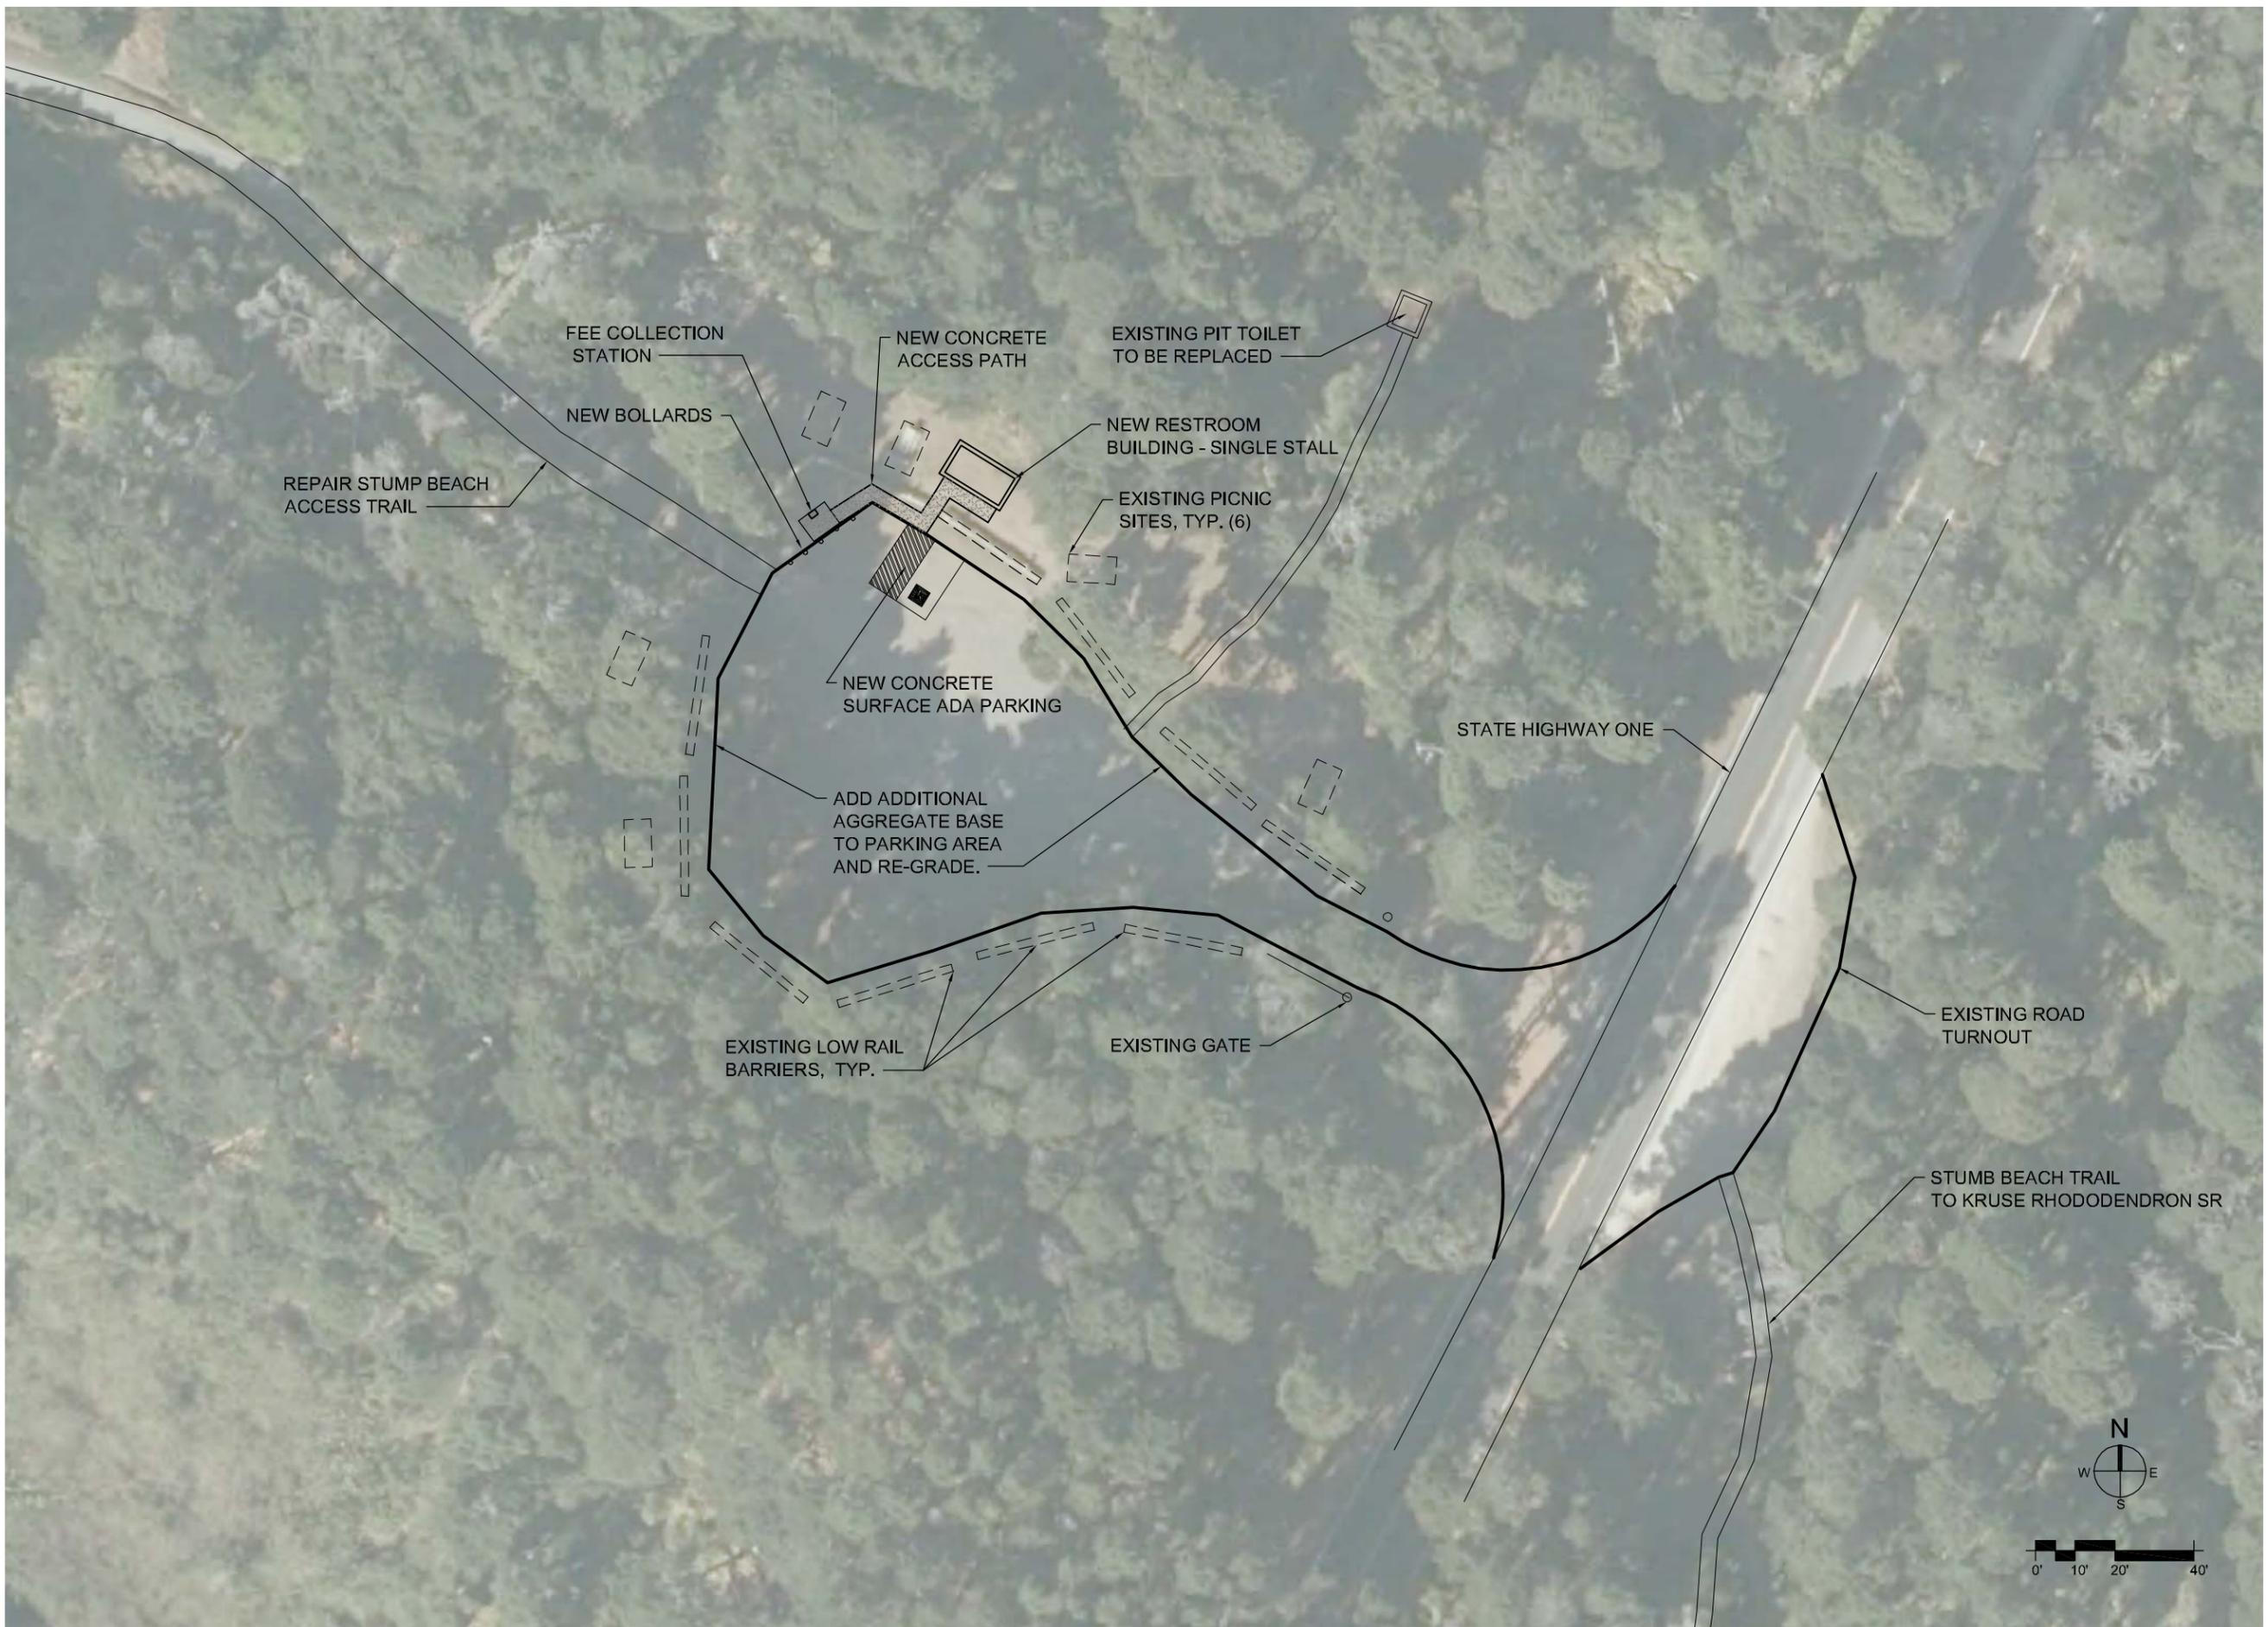

CALIFORNIA STATE FIRE MARSHAL-APPROVED  
 Approval of this plan does not authorize or approve any omission, deviation from applicable regulations. Final approval is subject to field inspection. One set of approved plans shall be available on the project site at all times.  
 Reviewed by \_\_\_\_\_ Date \_\_\_\_\_


DPR ACCESS COMPLIANCE REVIEW ACCESSIBILITY SECTION  
 CERTIFICATION # \_\_\_\_\_  
 Reviewed by \_\_\_\_\_ Date \_\_\_\_\_

ACCESSIBILITY COMPLIANCE AND STATE FIRE MARSHAL SEENED ORIGINALS ARE ON FILE AT THE DEPARTMENT OF PARKS AND RECREATION NORTHERN SERVICE CENTER

DESIGNED: G. SHANNON  
 DRAWN: SHANNON/SPANN  
 CHECKED: SHANNON/SPANN  
 DATE: 3/1/16

REVISIONS	
DATE	

SONOMA COAST STATE PARK  
 FEE COLLECTION STATIONS  
**STUMP BEACH PARKING**

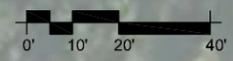

DRAWING NO.  
 XXXXX.XXX

SHEET NO.  
**L-8**  
 X OF X

File: N:\Sonoma Mendocino Coast District\Russian River District\Iron Ranger\Appeal\Mapping\AutoCad Sheet Set\Drawings\Fee Station Base Map.dwg Layout: Stump Beach Date: March 09 2016 - 12:53 pm User: jspann